
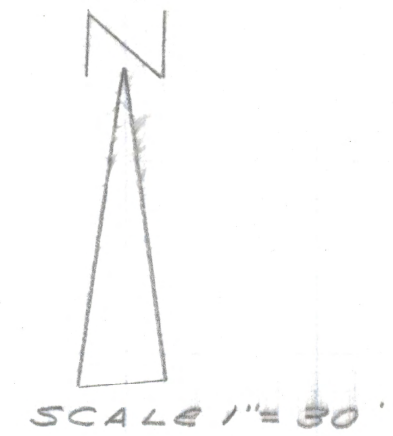


DISCLAIMER:

This unrecorded Record of Survey was donated to the City of Tucson. The City of Tucson provides this data for your personal use "as is." Additionally, the City of Tucson provides this information with the understanding that it is not guaranteed to be accurate, correct or complete and conclusions drawn from such information are the responsibility of the user.

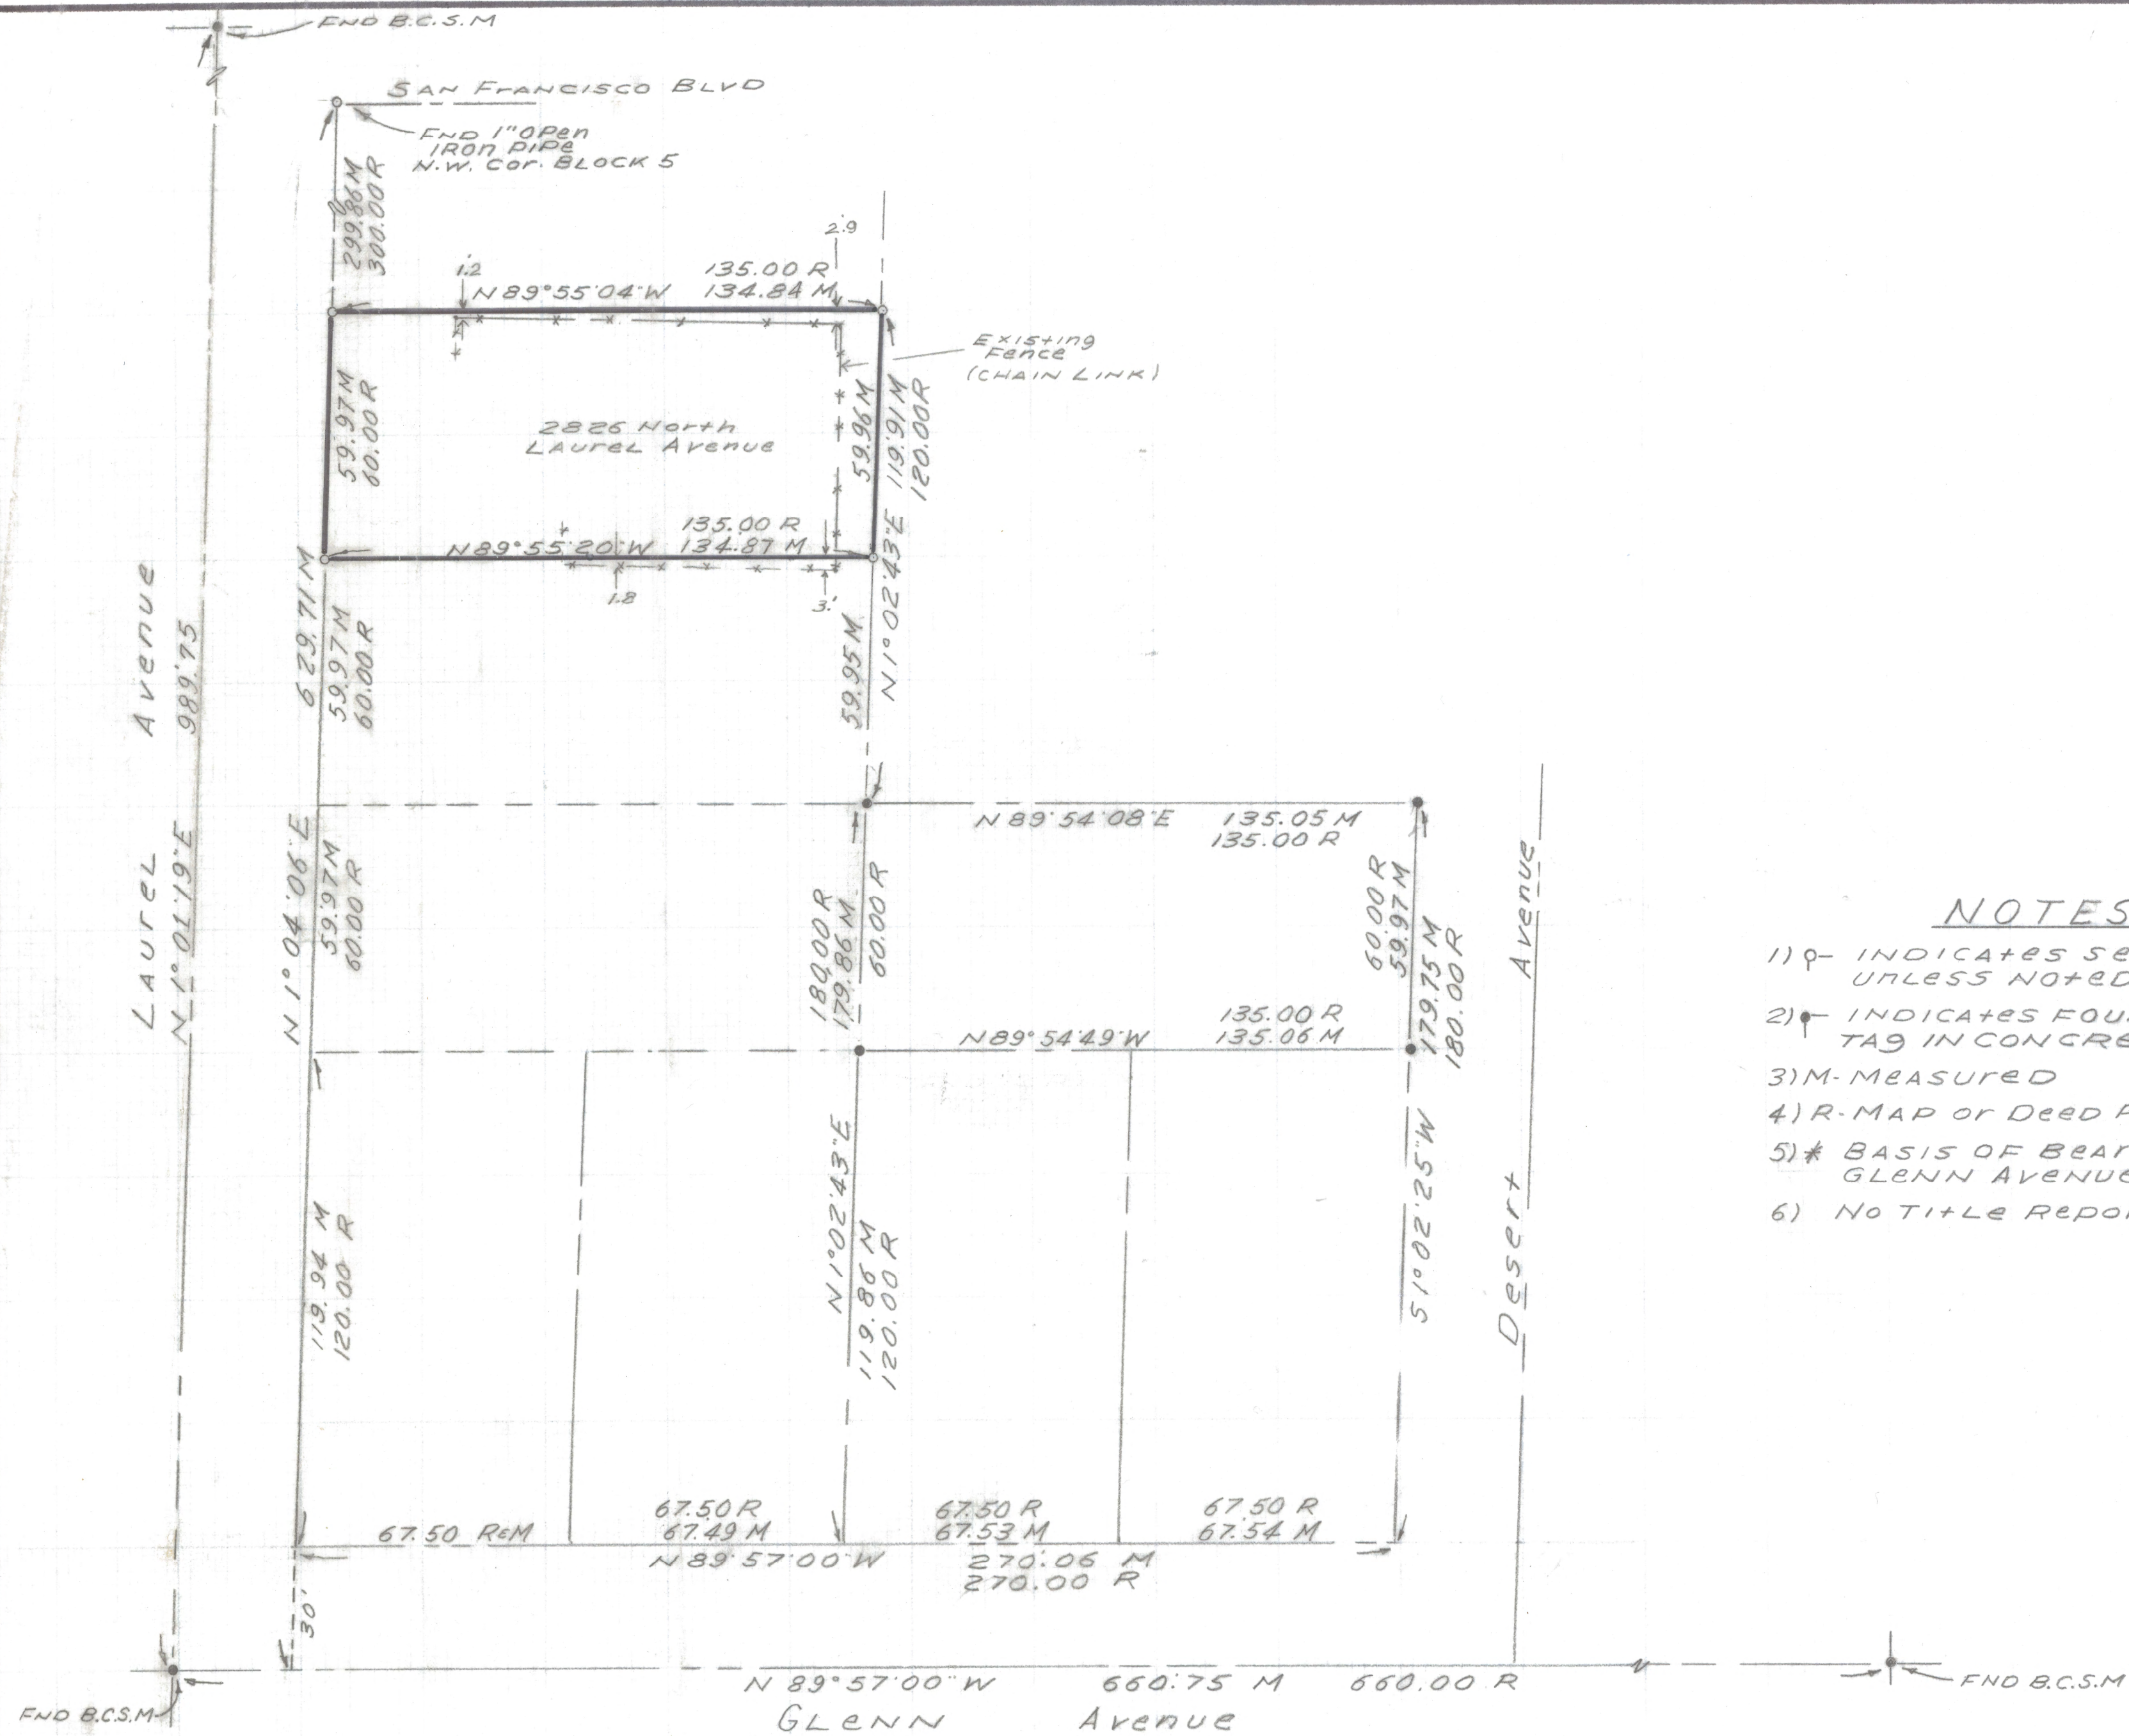


NOTES

- 1) ϕ INDICATES SET 1/2" PIN MKD R.L.S. 25405 UNLESS NOTED
- 2) \blacktriangledown INDICATES FOUND 1/2" PIN WITH SURVEYOR TAG IN CONCRETE
- 3) M - MEASURED
- 4) R - MAP or Deed Record
- 5) * BASIS OF BEARINGS N 89° 57' 00" W CENTERLINE GLENN AVENUE
- 6) NO TITLE REPORT FURNISHED

RESULTS OF SURVEY

OF A PORTION OF LOT 8 BLOCK 5 OF VENICE ADDITION AS RECORDED IN BOOK 4 OF MAPS AND PLATS AT PAGE 92 IN THE OFFICE OF THE PIMA COUNTY RECORDER PIMA COUNTY ARIZONA

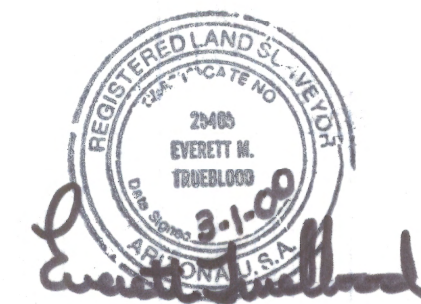

EVERETT TRUEBLOOD
 Registered Land Surveyor
 TUCSON, ARIZONA
 JOB# 00-37