



# **DISCLAIMER:**

**This unrecorded Record of Survey was donated to the City of Tucson. The City of Tucson provides this data for your personal use "as is." Additionally, the City of Tucson provides this information with the understanding that it is not guaranteed to be accurate, correct or complete and conclusions drawn from such information are the responsibility of the user.**

TUCSON ESTATES PARKWAY

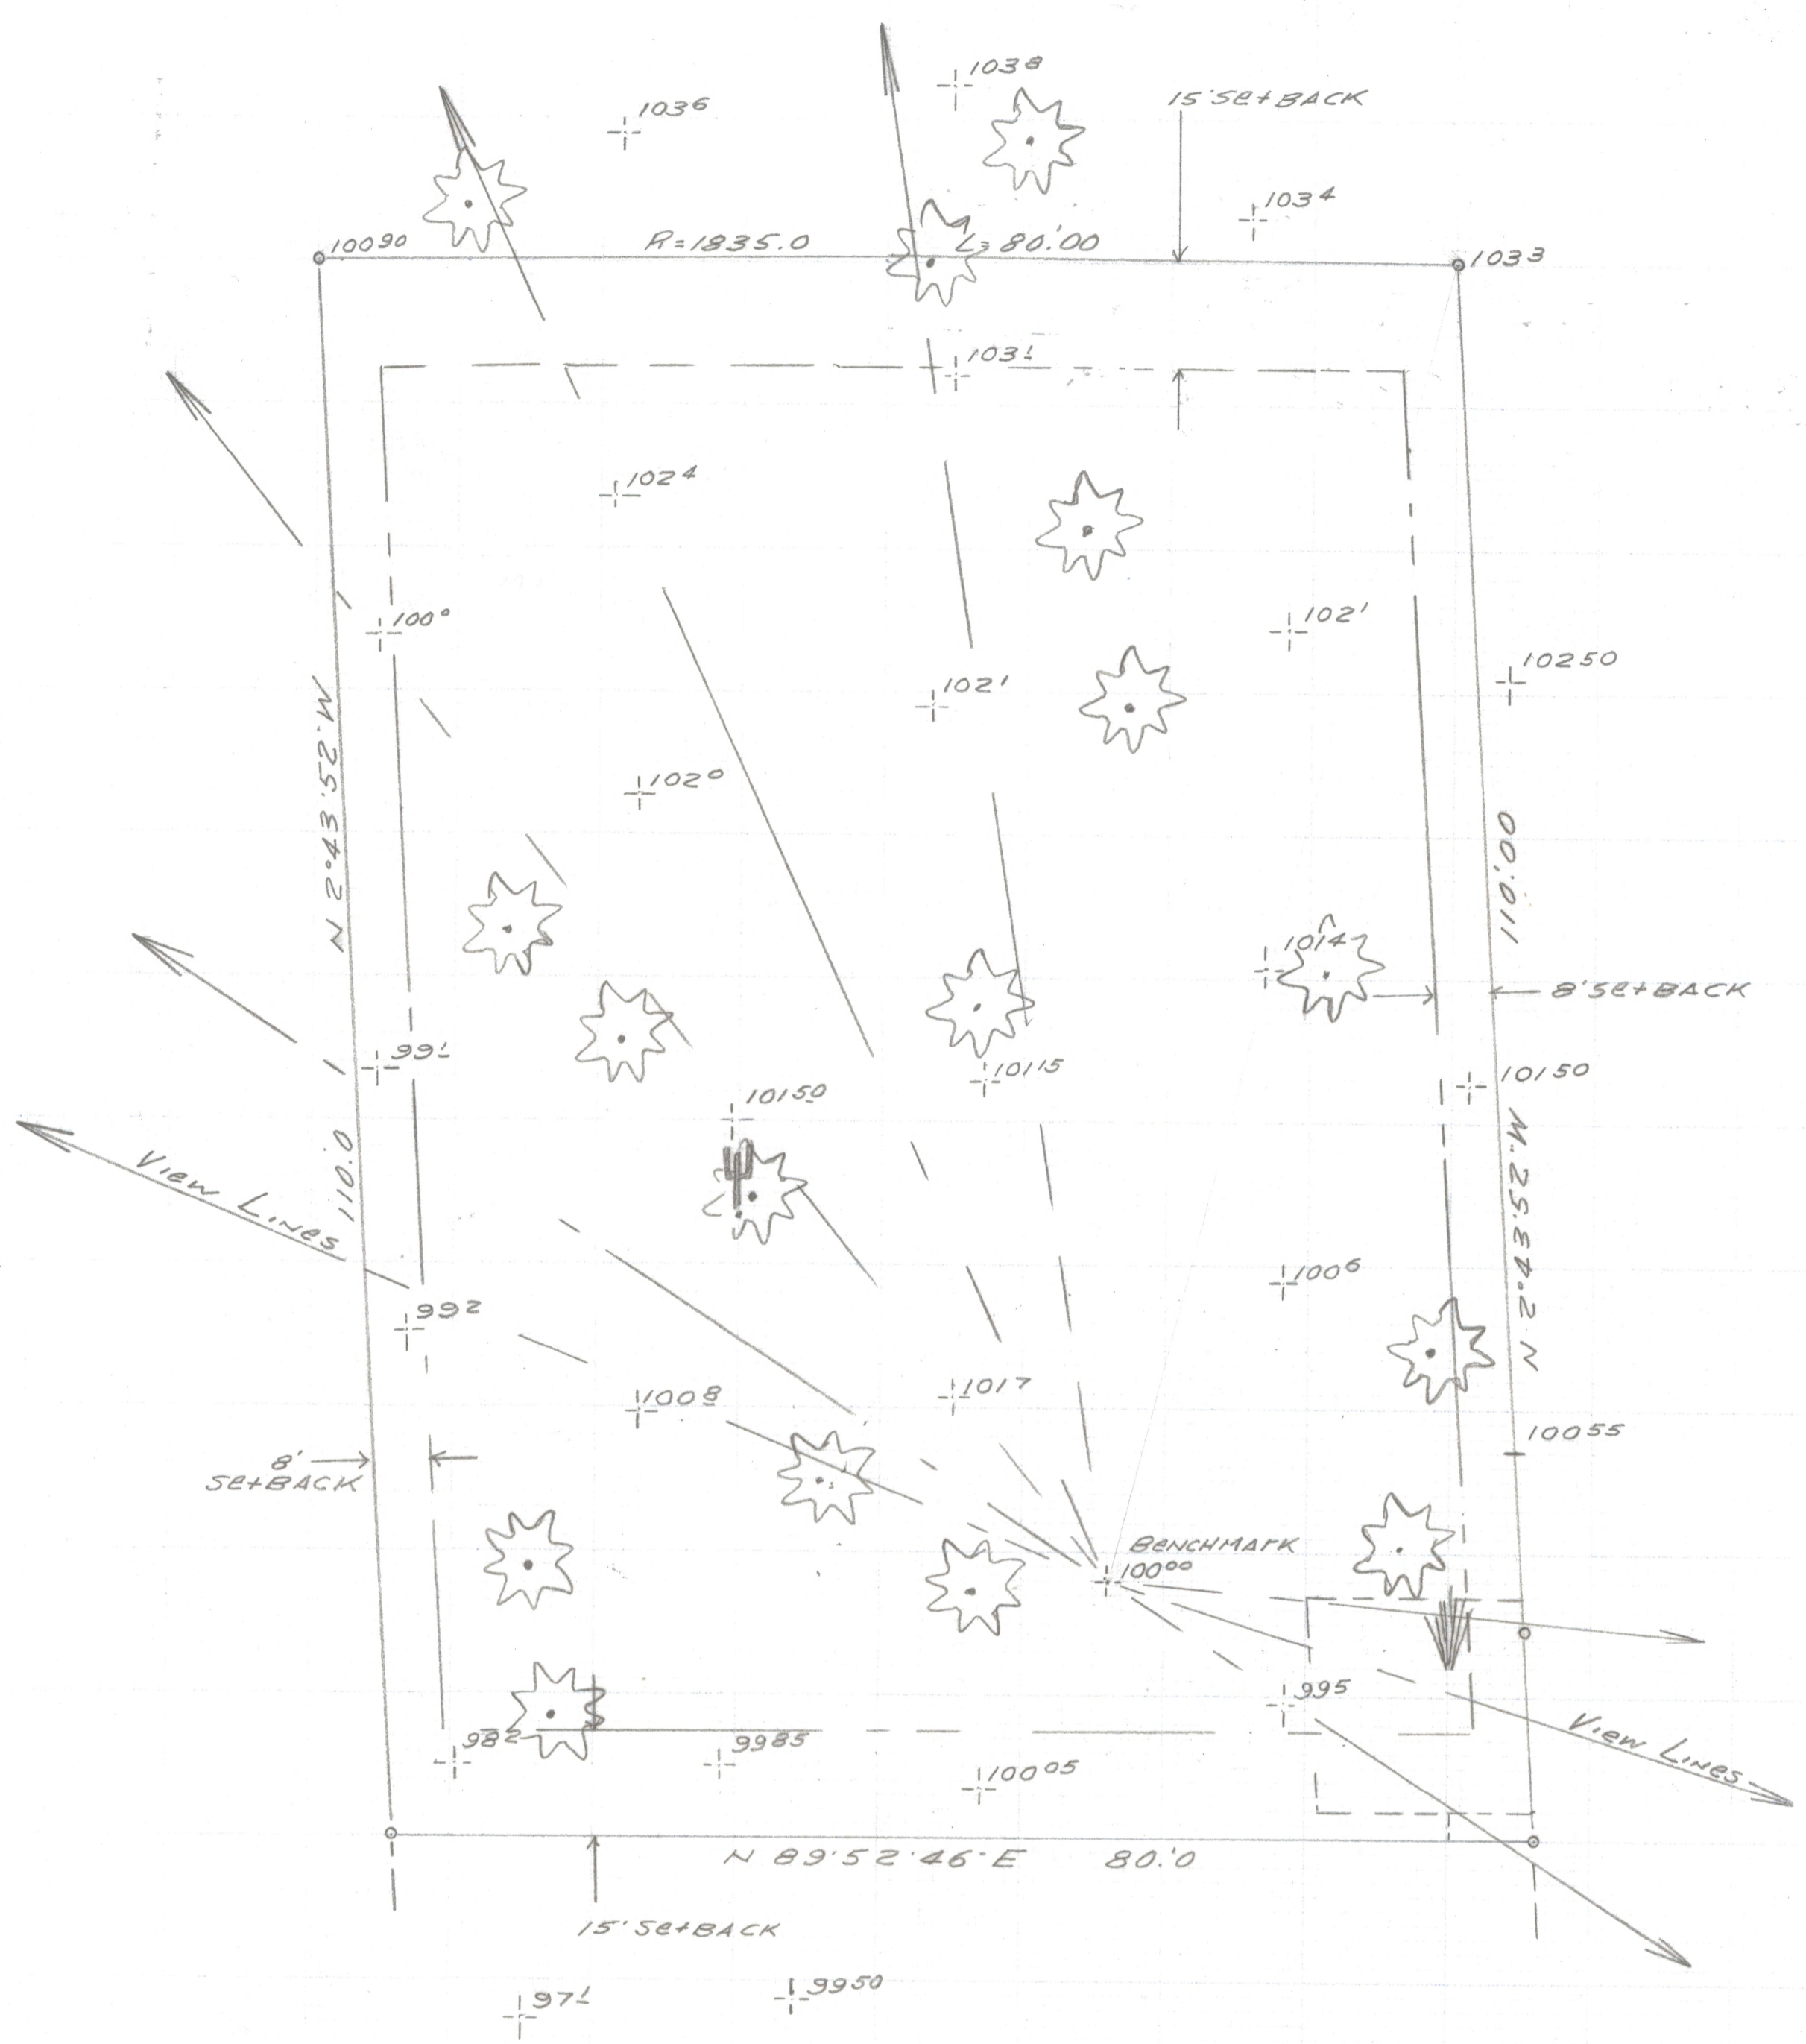

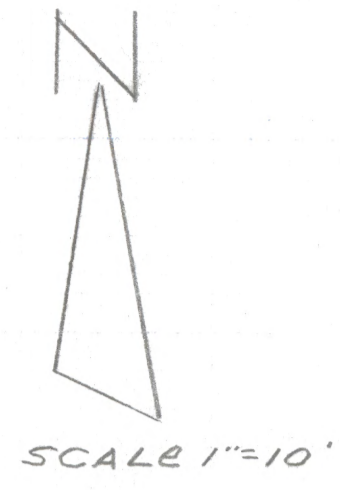


SKETCH  
OF

EXISTING ELEVATIONS, VIEWS AND VEGETATION  
LOCATION ON LOT 560 OF TUCSON ESTATES  
NO. 2

NOTES

- 1) ALL BOUNDARY AND SETBACK INFORMATION TAKEN FROM EXISTING SITE PLAN PROVIDED BY OWNER.
- 2) THERE IS A 6'X2' UTILITY EASEMENT AND 15'X15' SEWER EASEMENT NEAR THE SOUTHEAST CORNER OF PROPERTY TAKEN FROM SITE PLAN

- 3)  PALO VERDE TREE
- 4)  OCOTILLO
- 5)  SAGUARO



EVERETT TRUEBLOOD  
REGISTERED LAND SURVEYOR  
TUCSON, ARIZONA  
JOB #00-43