
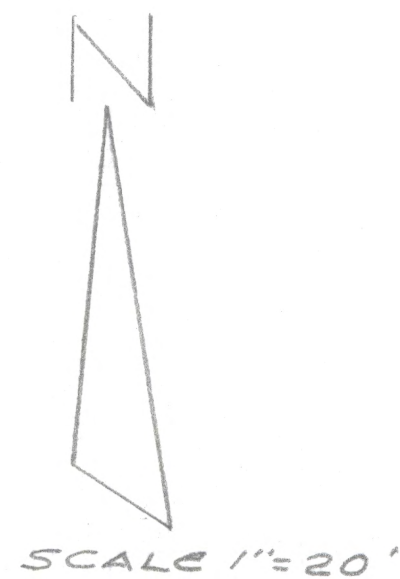


DISCLAIMER:

This unrecorded Record of Survey was donated to the City of Tucson. The City of Tucson provides this data for your personal use "as is." Additionally, the City of Tucson provides this information with the understanding that it is not guaranteed to be accurate, correct or complete and conclusions drawn from such information are the responsibility of the user.

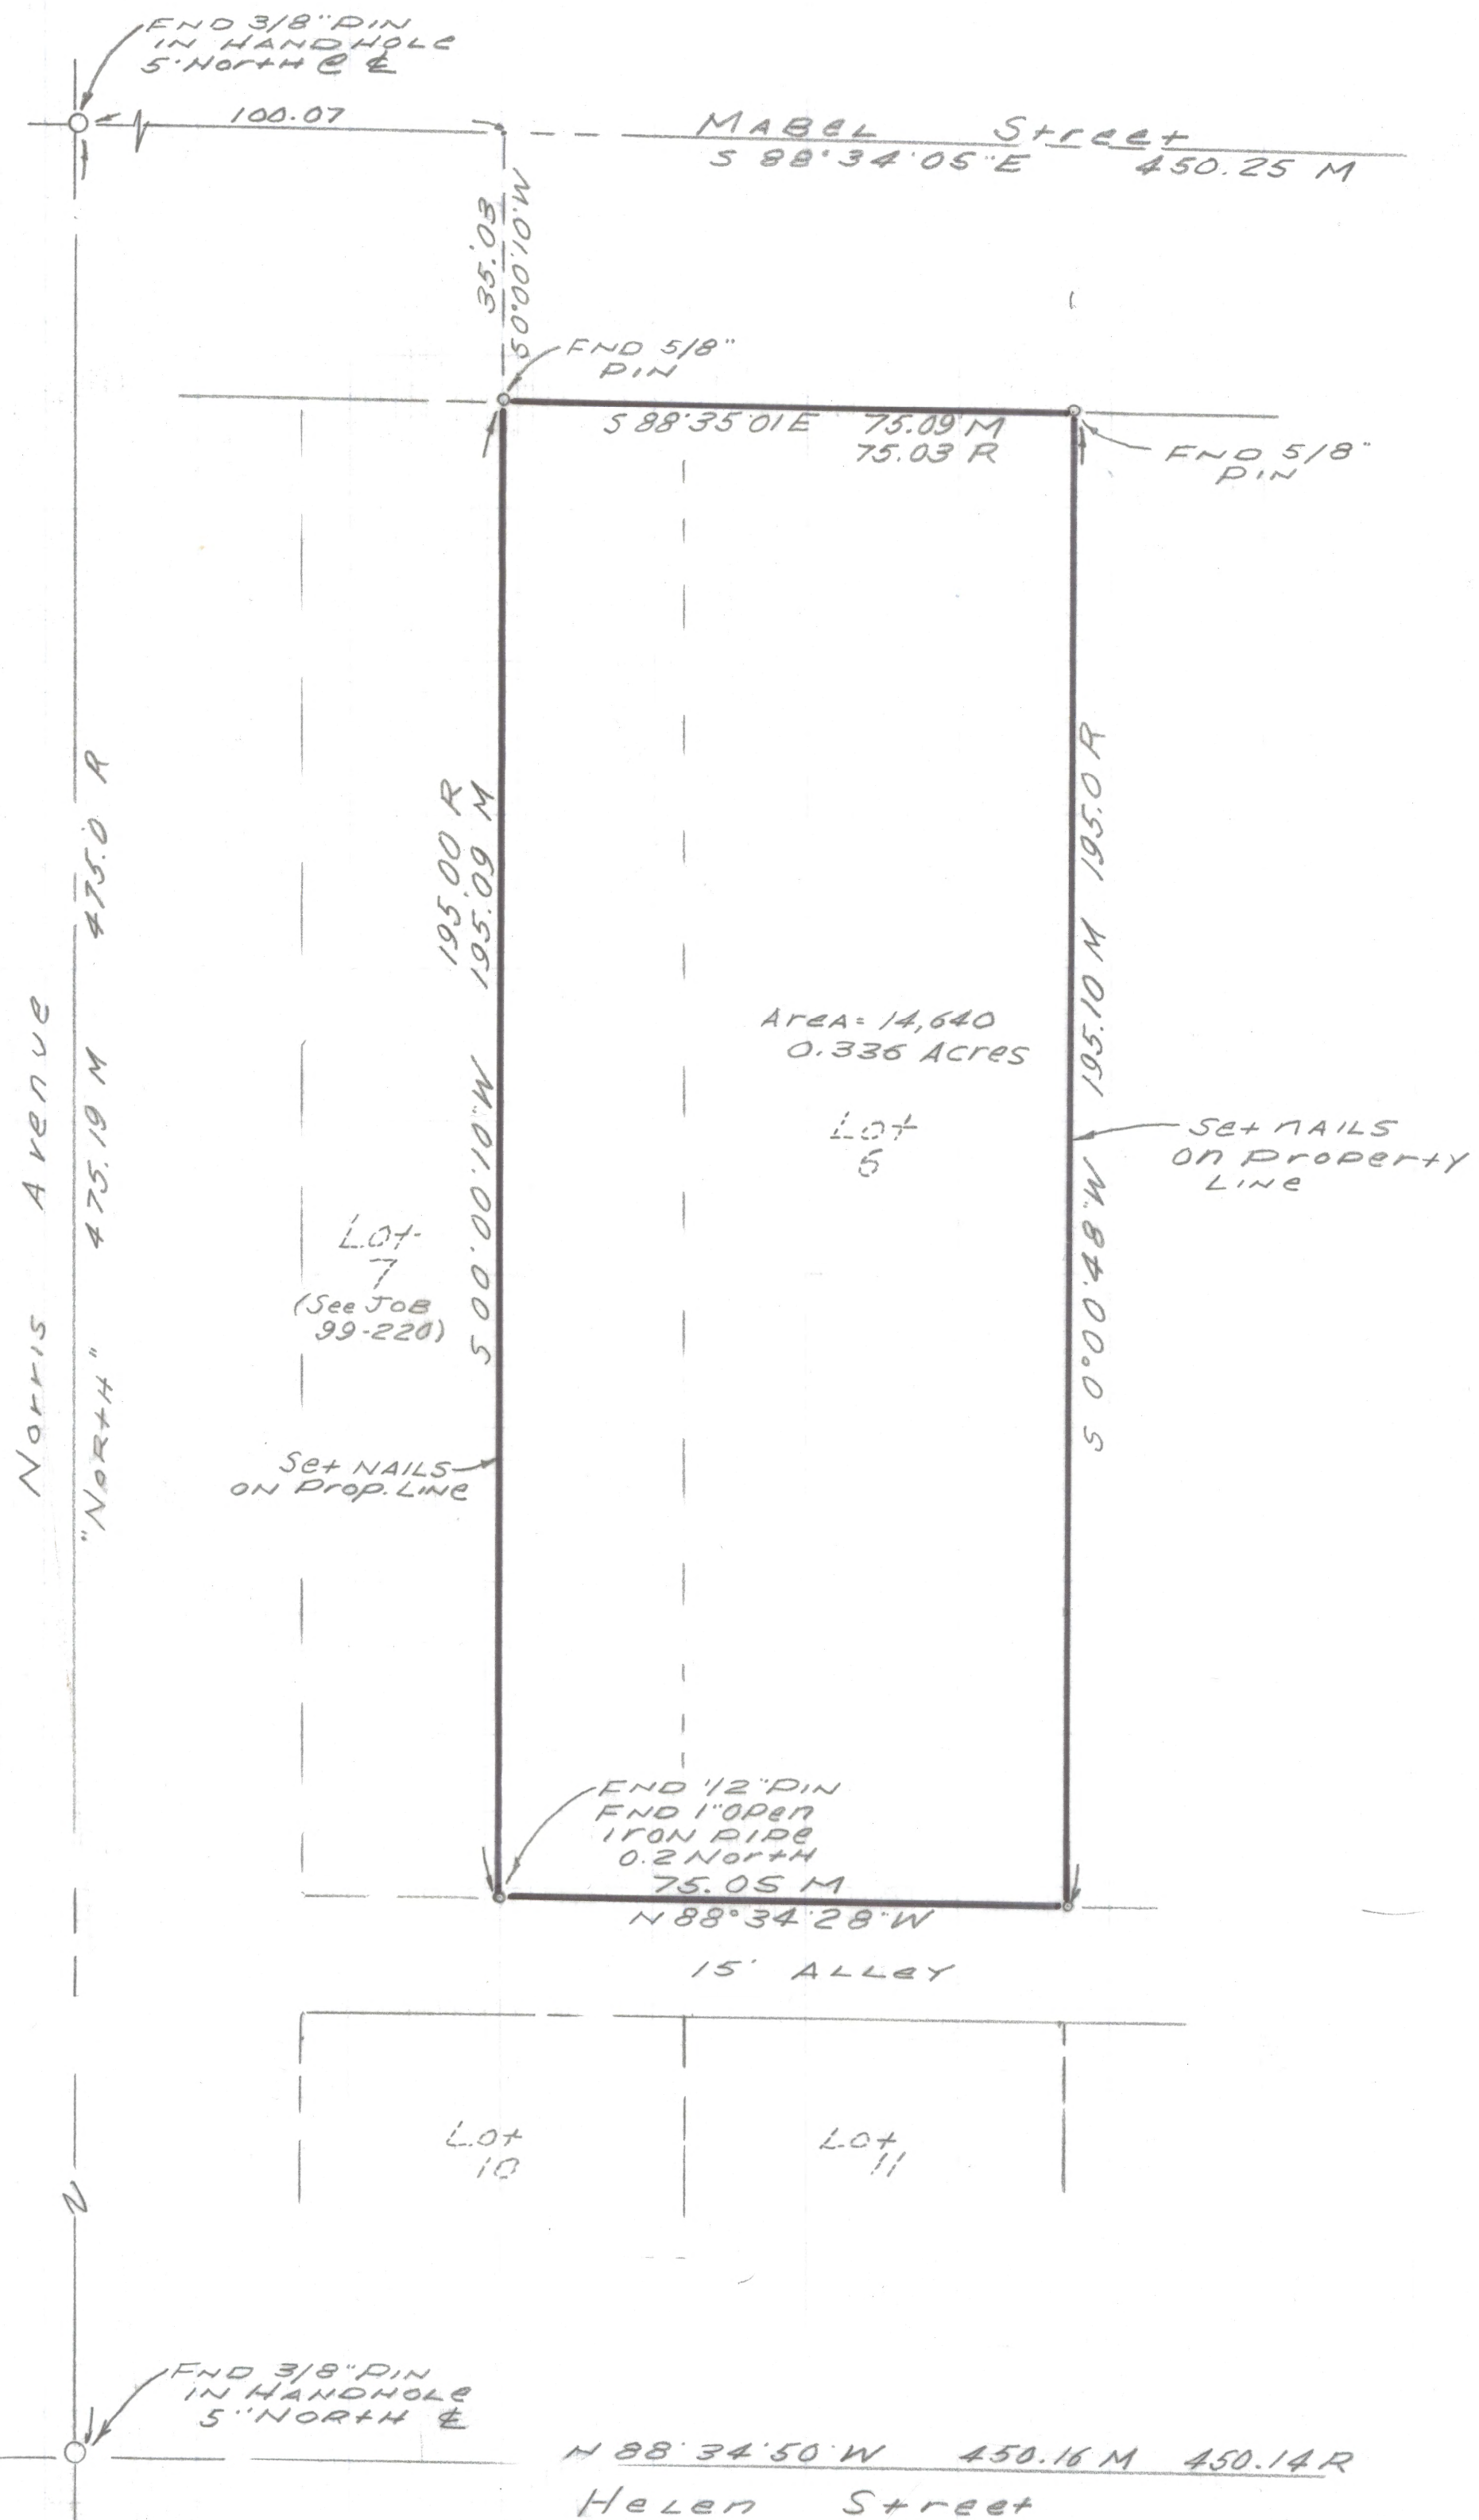

Notes

- 1) & INDICATES SET 1/2" PIN MKD R.L.S. 25405 UNLESS NOTED
- 2) M- MEASURED
- 3) R- MAP OR DEED RECORD
- 4) * BASIS OF BEARINGS "NORTH" ASSUMED CENTERLINE NORRIS AVENUE WEST SIDE BLOCK 32 OF OLSEN ADDITION
- 5) NO TITLE REPORT FURNISHED FOR THIS SURVEY.

RESULTS OF SURVEY

OF LOT 6 AND THE EAST HALF OF LOT 7 OF BLOCK 32 OF OLSENS ADDITION AS RECORDED IN BOOK 4 OF MAPS AND PLATS AT PAGE 88 IN THE OFFICE OF THE PIMA COUNTY RECORDER PIMA COUNTY ARIZONA



EVERETT TRUEBLOOD
REGISTERED LAND SURVEYING
TUCSON, ARIZONA
JOB # 00-48