
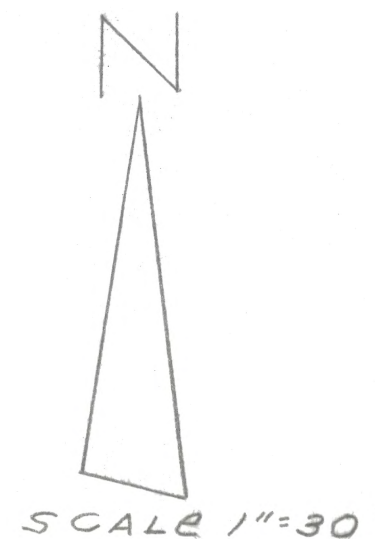


# **DISCLAIMER:**

**This unrecorded Record of Survey was donated to the City of Tucson. The City of Tucson provides this data for your personal use "as is." Additionally, the City of Tucson provides this information with the understanding that it is not guaranteed to be accurate, correct or complete and conclusions drawn from such information are the responsibility of the user.**

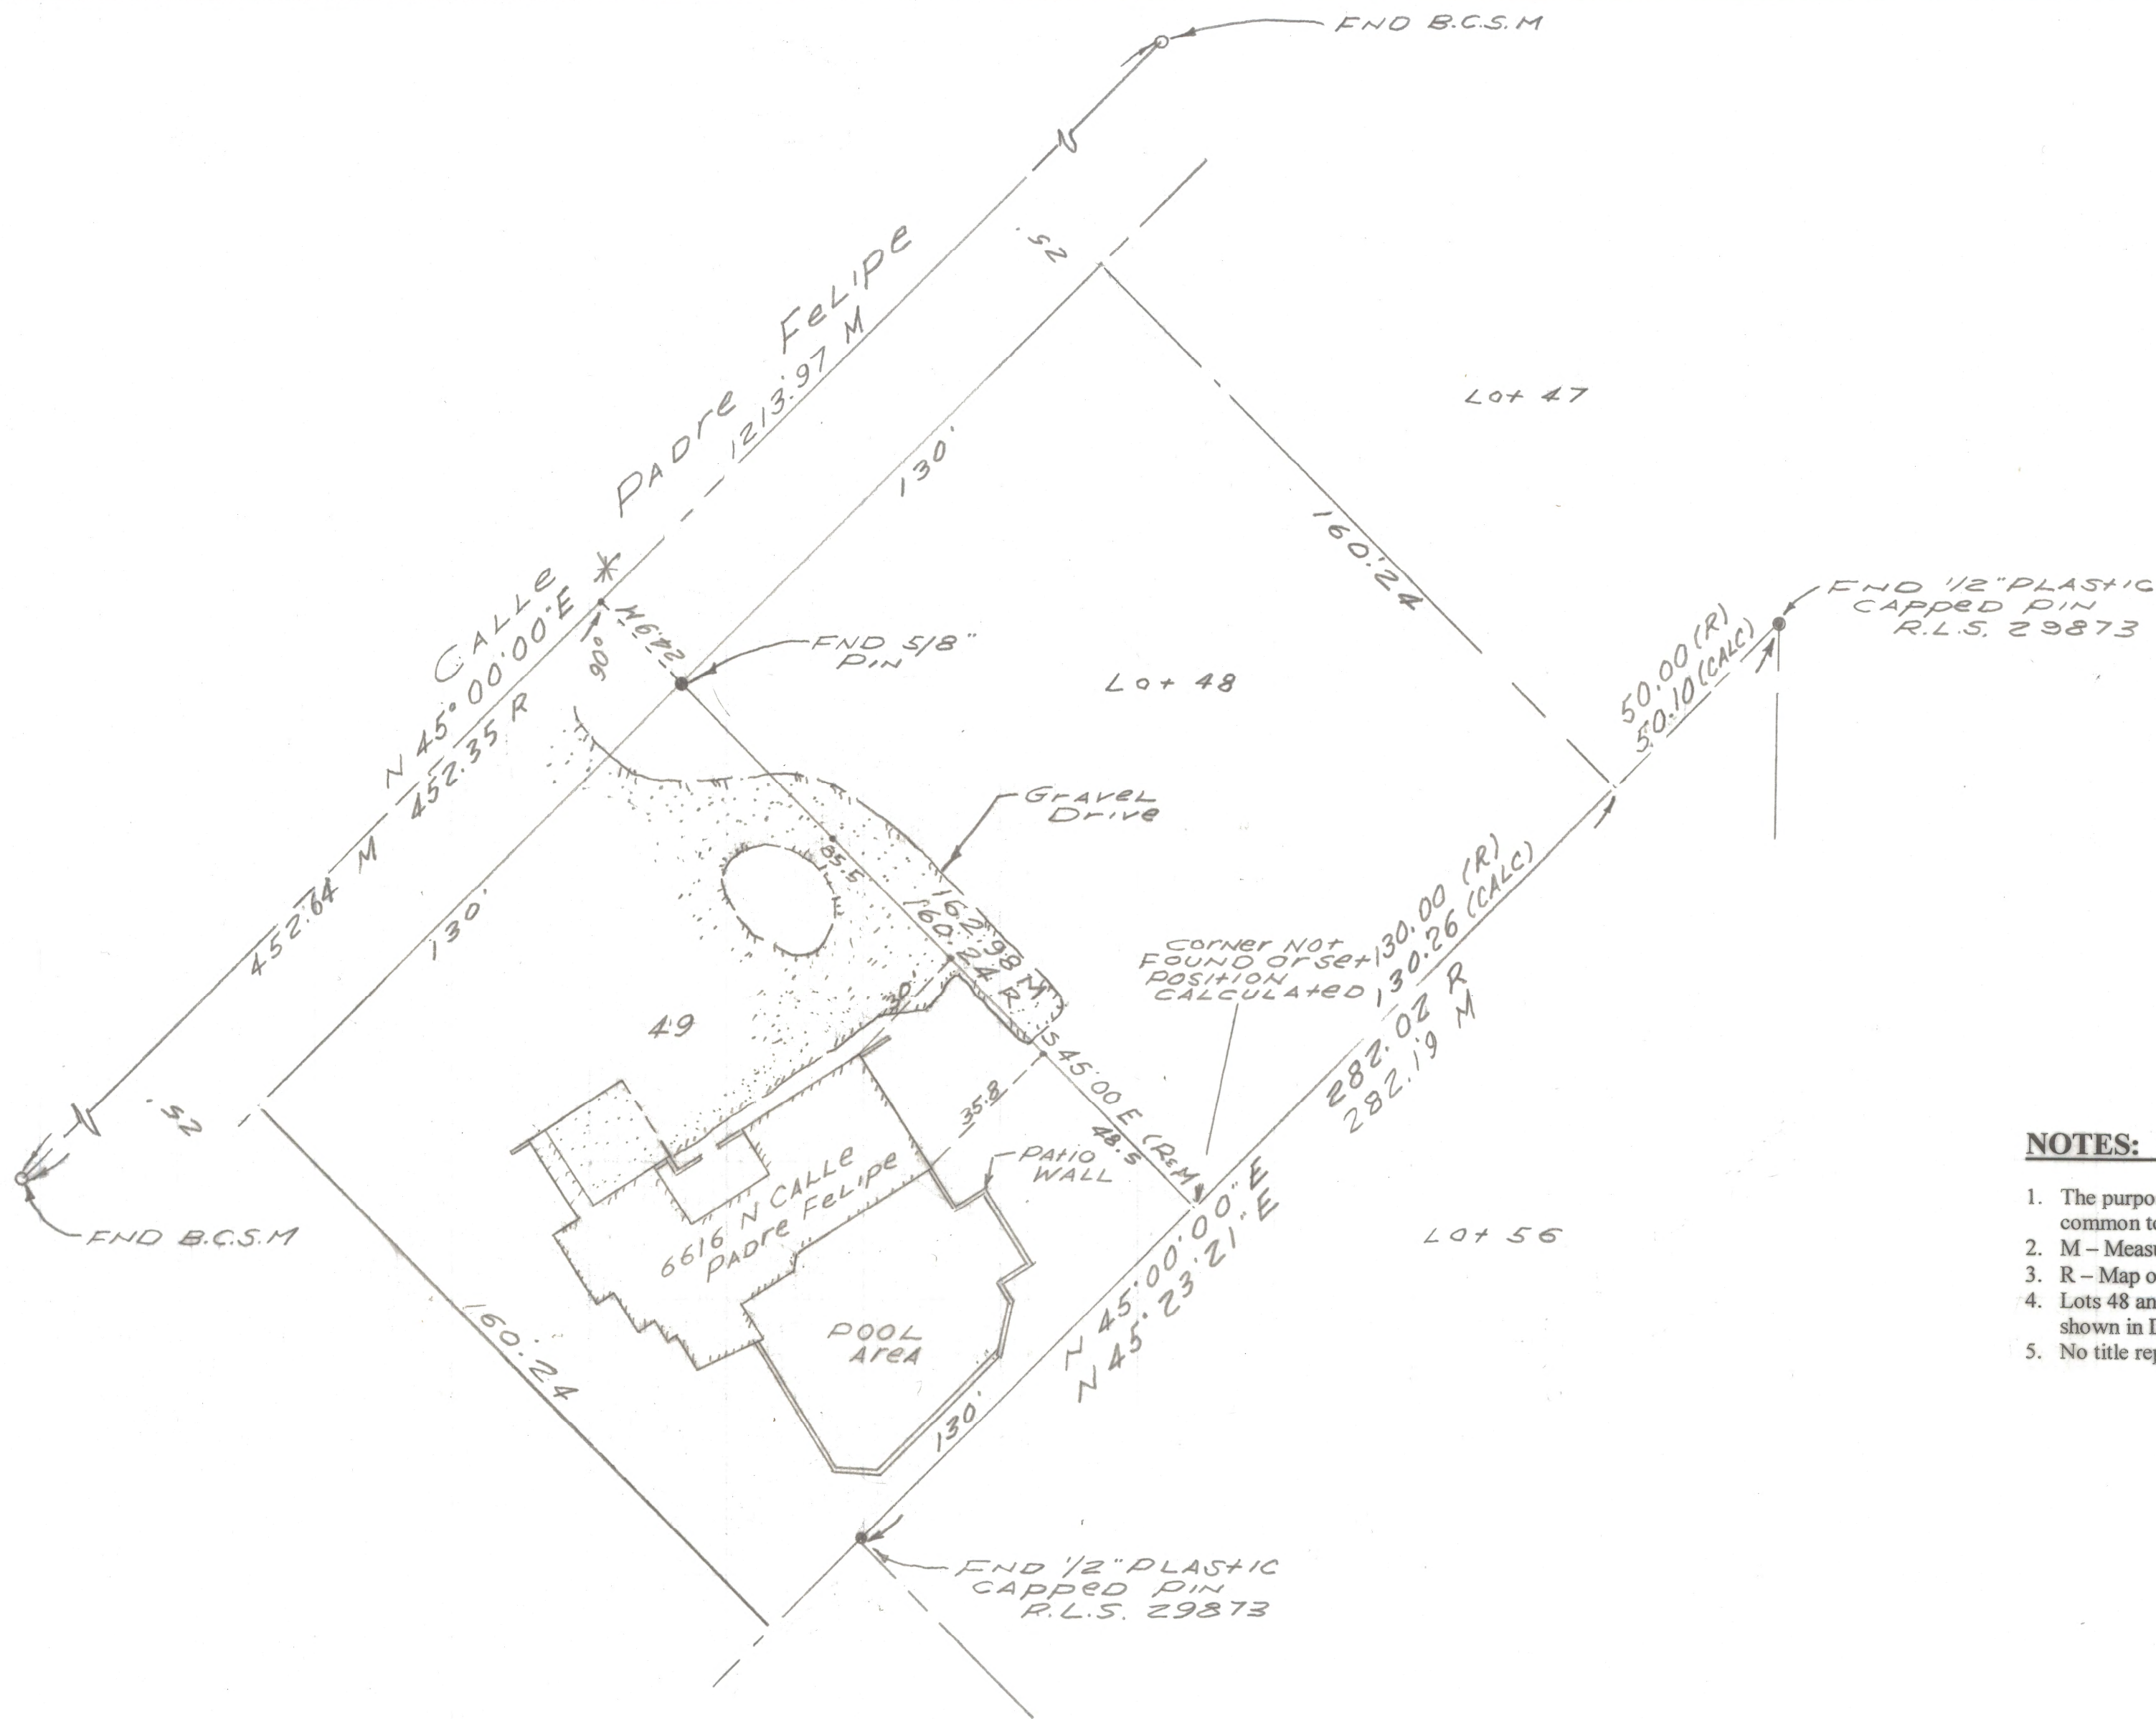

**NOTES:**

1. The purpose of this survey was to locate the position of the house to the lot line common to lots 48 and 49. Corners were found to calculate the position of this line.
2. M - Measured
3. R - Map or Deed Record
4. Lots 48 and 49 of Santa Catalina Estates are owned by Robert and Dee Chandler and shown in Docket 4727 at Page 643 and Docket 4705 at Page 747.
5. No title report was furnished for this survey,

**SKETCH OF:**

Location of existing house at 6616 N. Calle Padre Felipe located over a portion of Lot 40 of Santa Catalina Estates as recorded in Book 15 of Maps and Plats at Page 59 in the office of the Pima County Recorder, Pima County, Arizona.



| DATE   |                 | REVISIONS           |
|---|-----------------|---------------------|
| <b>EVERETT M. TRUEBLOOD LAND SURVEYING</b><br>2300 West Ian Place<br>Tucson, AZ 85741<br>(520) 888-2549 |                 |                     |
| Drawn By: EMT                                                                                           | Checked By: EMT | Date: June 14, 2000 |
| Job No. 00-95                                                                                           | Scale: 1" = 30' | Sheet 1 of 1        |

**Z-2021-0194**