
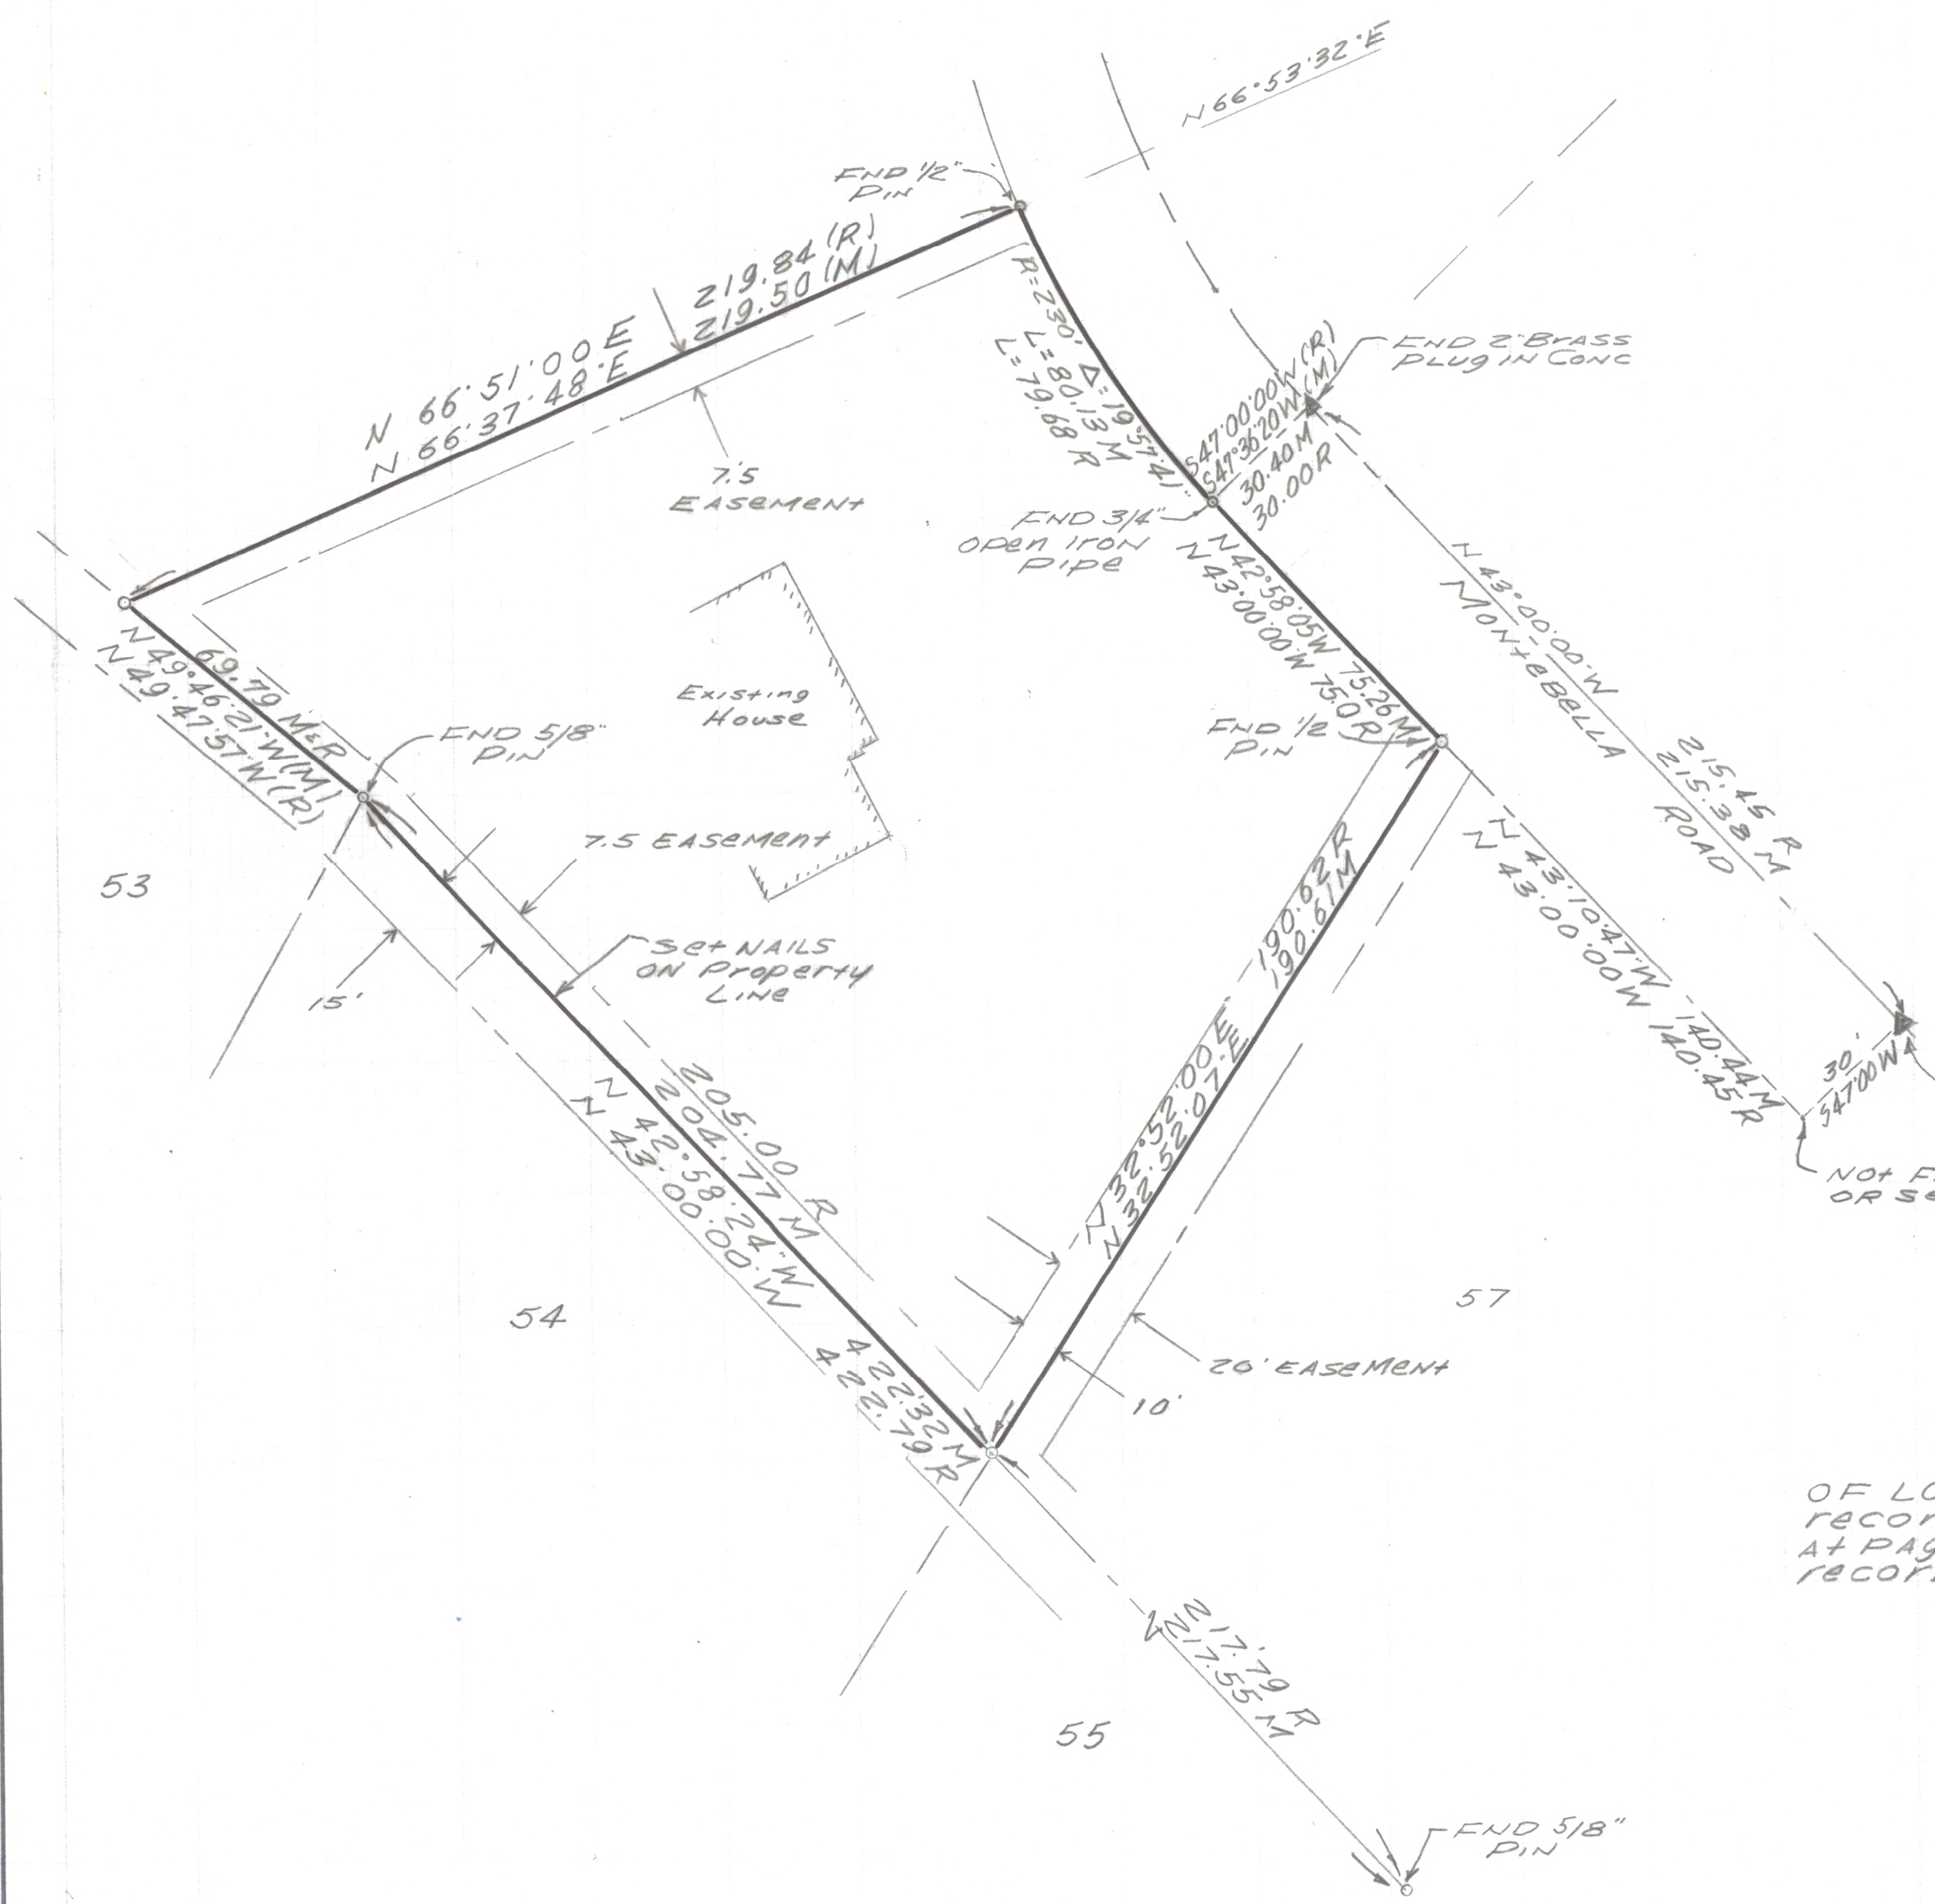


DISCLAIMER:

This unrecorded Record of Survey was donated to the City of Tucson. The City of Tucson provides this data for your personal use "as is." Additionally, the City of Tucson provides this information with the understanding that it is not guaranteed to be accurate, correct or complete and conclusions drawn from such information are the responsibility of the user.

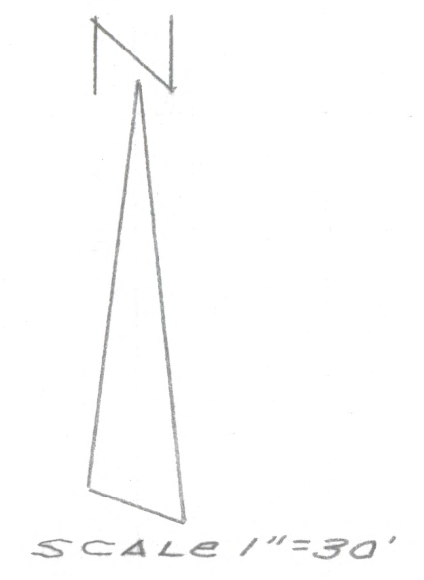

Notes

- 1) ♀ INDICATES SET 1/2" PIN MKD RLS 25405 UNLESS NOTED
- 2) M-MEASURED
- 3) R- MAP OR DEED RECORD
- 4) * BASIS OF BEARINGS NORTH 43°00'00" WEST CENTERLINE MONTEBELLA RD PER ORACLE HEIGHTS ESTATES BOOK 14 PG 19 ME.P.
- 5) NO TITLE REPORT FURNISHED FOR THIS SURVEY
- 6) ALL EASEMENTS TAKEN FROM SUBDIVISION PLAT.

RESULTS OF SURVEY

OF LOT 56 OF ORACLE HEIGHTS ESTATES AS RECORDED IN BOOK 14 OF MAPS AND PLATS AT PAGE 19 IN THE OFFICE OF THE PIMA COUNTY RECORDER PIMA COUNTY, ARIZONA



EVERETT TRUEBLOOD
 REGISTERED LAND SURVEYOR
 TUCSON, ARIZONA
 JOB # 00-109