


DISCLAIMER:

This unrecorded Record of Survey was donated to the City of Tucson. The City of Tucson provides this data for your personal use "as is." Additionally, the City of Tucson provides this information with the understanding that it is not guaranteed to be accurate, correct or complete and conclusions drawn from such information are the responsibility of the user.

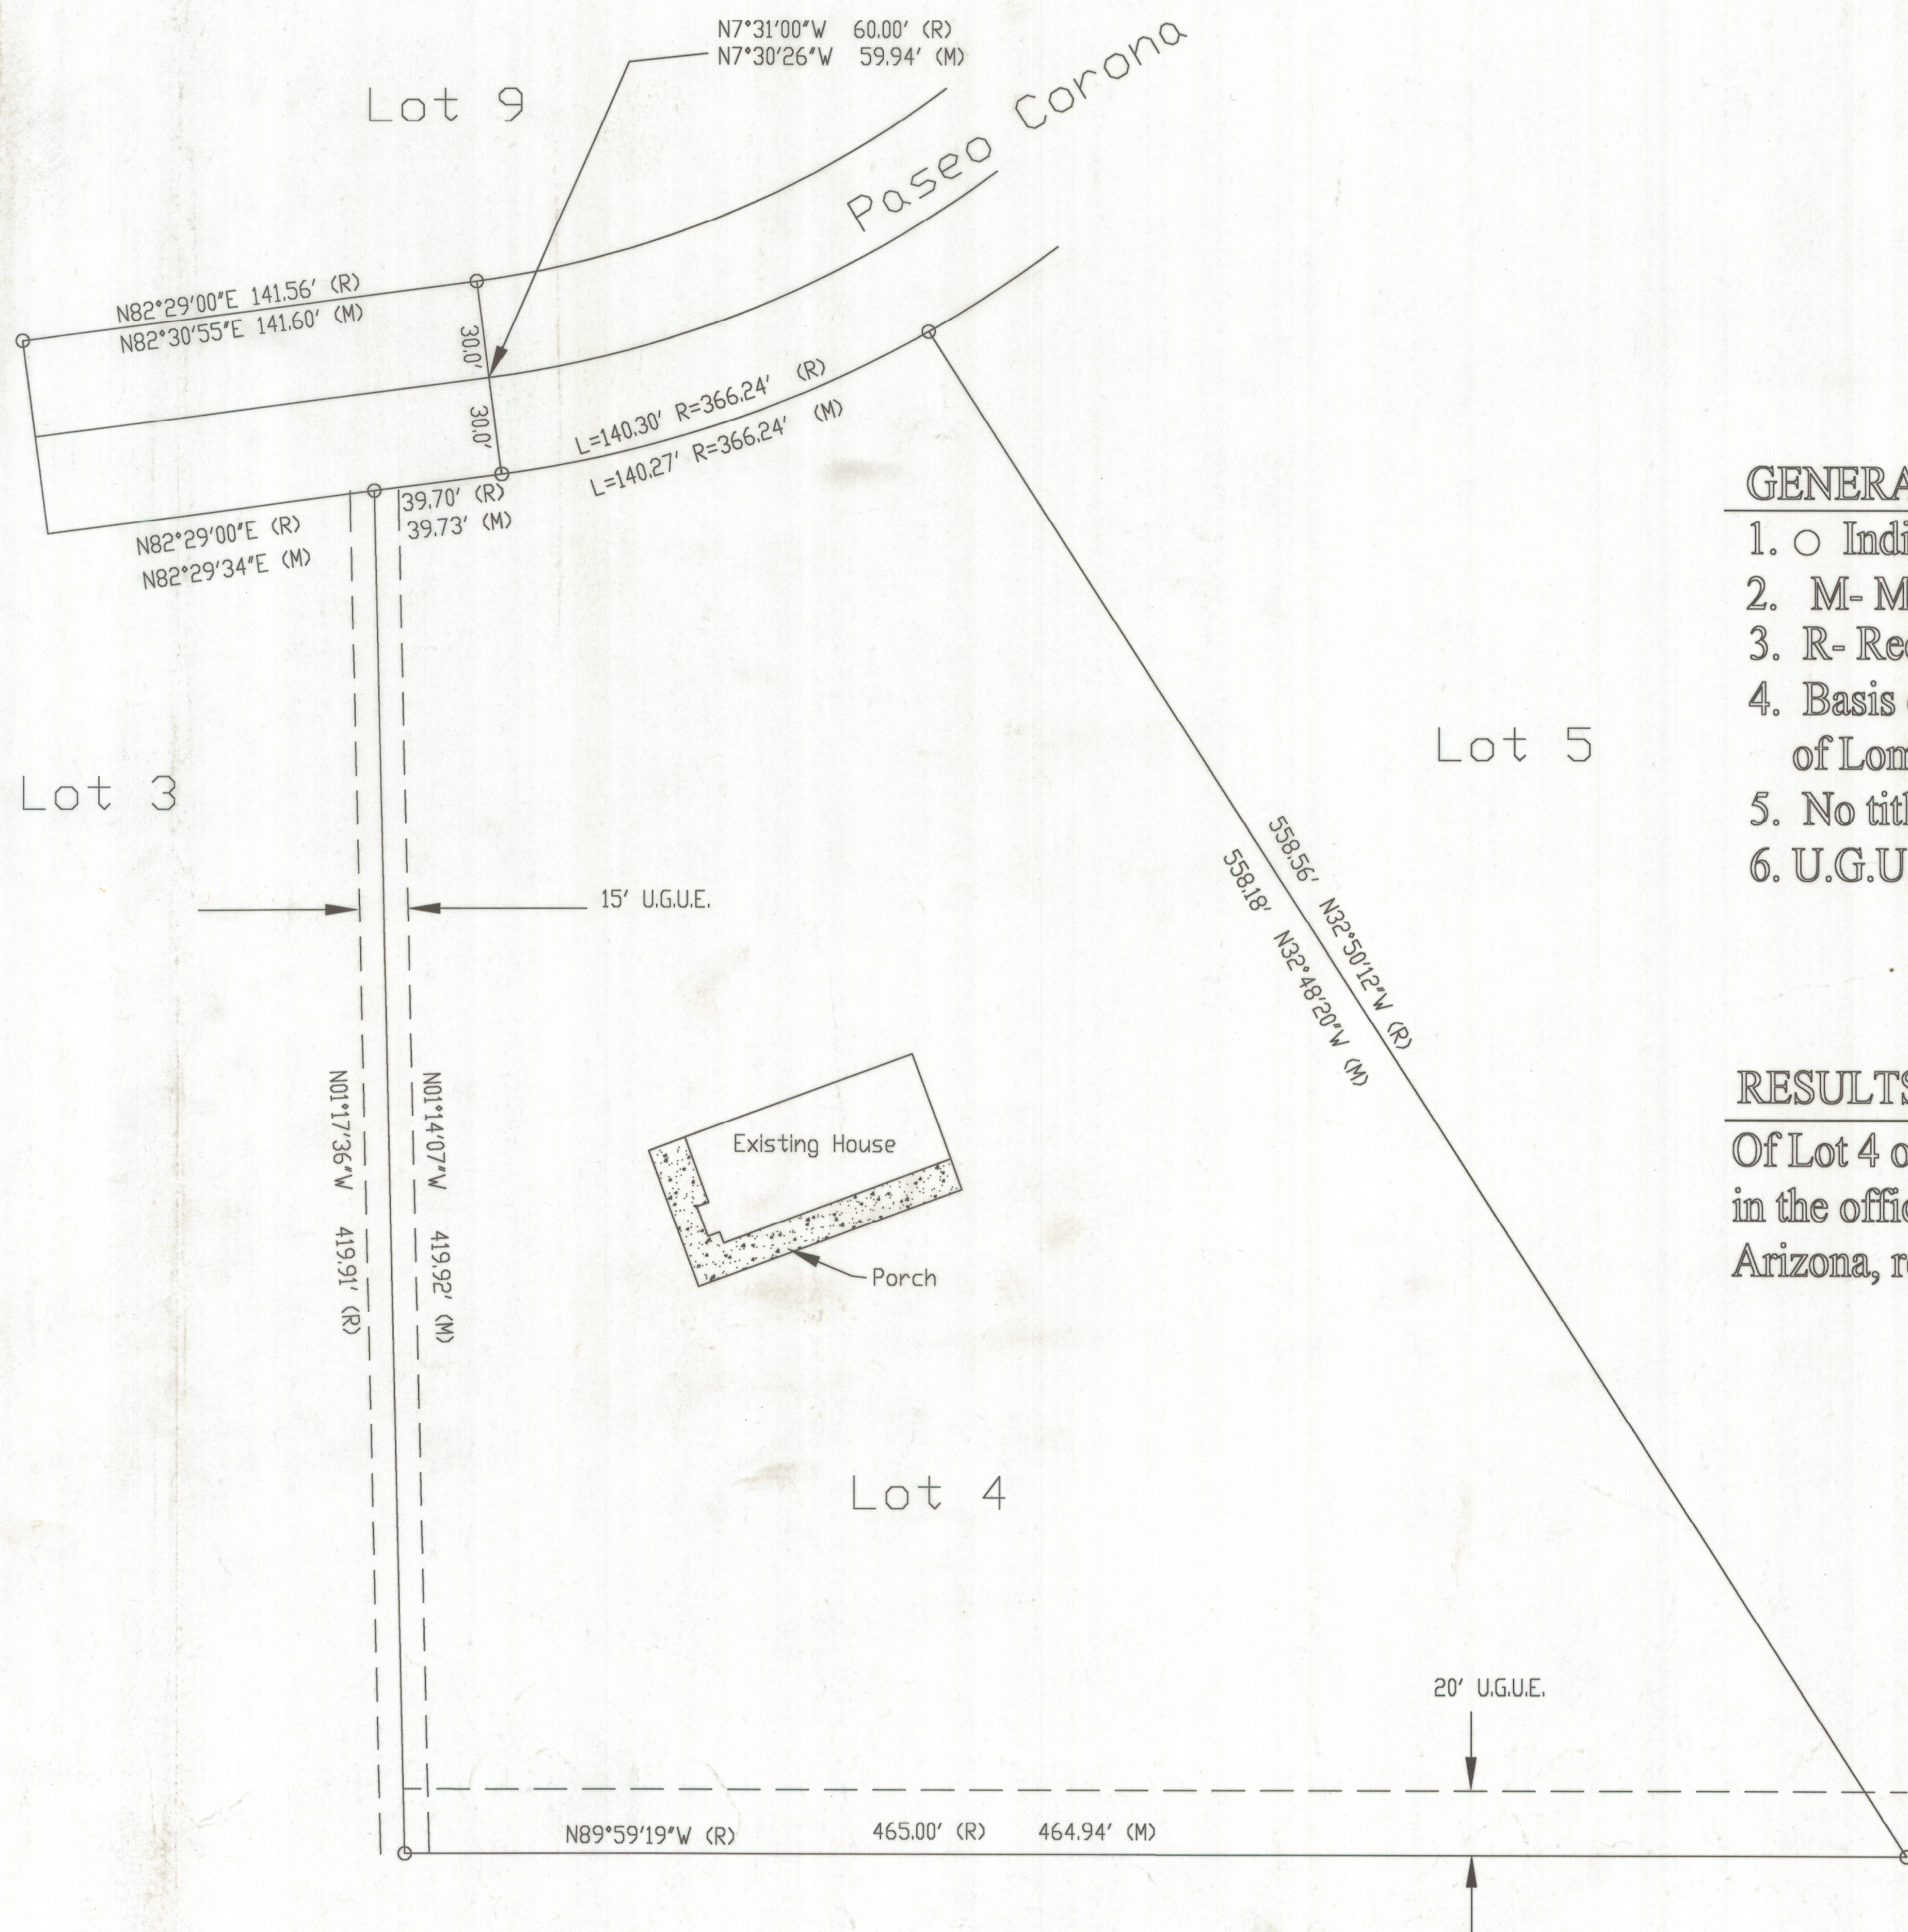

GENERAL NOTES

1. ○ Indicates 5/8" steel pin marked PE 1260, unless noted
2. M- Measured
3. R- Record
4. Basis of Bearings North 89° 59' 19" West South line of Lot 4 of Lomas de Oro per Book 19 Page 11 Maps and Plats.
5. No title report furnished for this survey.
6. U.G.U.E. - Underground Utility Easement

RESULTS OF SURVEY

Of Lot 4 of Lomas de Oro according to the plat of record in the office of the Pima County Recorder, Pima County, Arizona, recorded in Book 19 of Maps and Plats at Page 11.

DATE:	REVISIONS	
Everett Trueblood Land Surveying 2300 West Ian Place Tucson, AZ 85741 (520) 888-2549		
Drawn By: EMT	Checked By: EMT	Date: May 12, 2000
Job No. 00-81	Scale: 1" = 40'	Sheet 1 of 1