



# **DISCLAIMER:**

**This unrecorded Record of Survey was donated to the City of Tucson. The City of Tucson provides this data for your personal use "as is." Additionally, the City of Tucson provides this information with the understanding that it is not guaranteed to be accurate, correct or complete and conclusions drawn from such information are the responsibility of the user.**

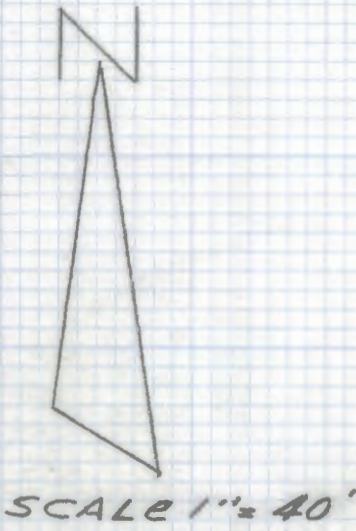

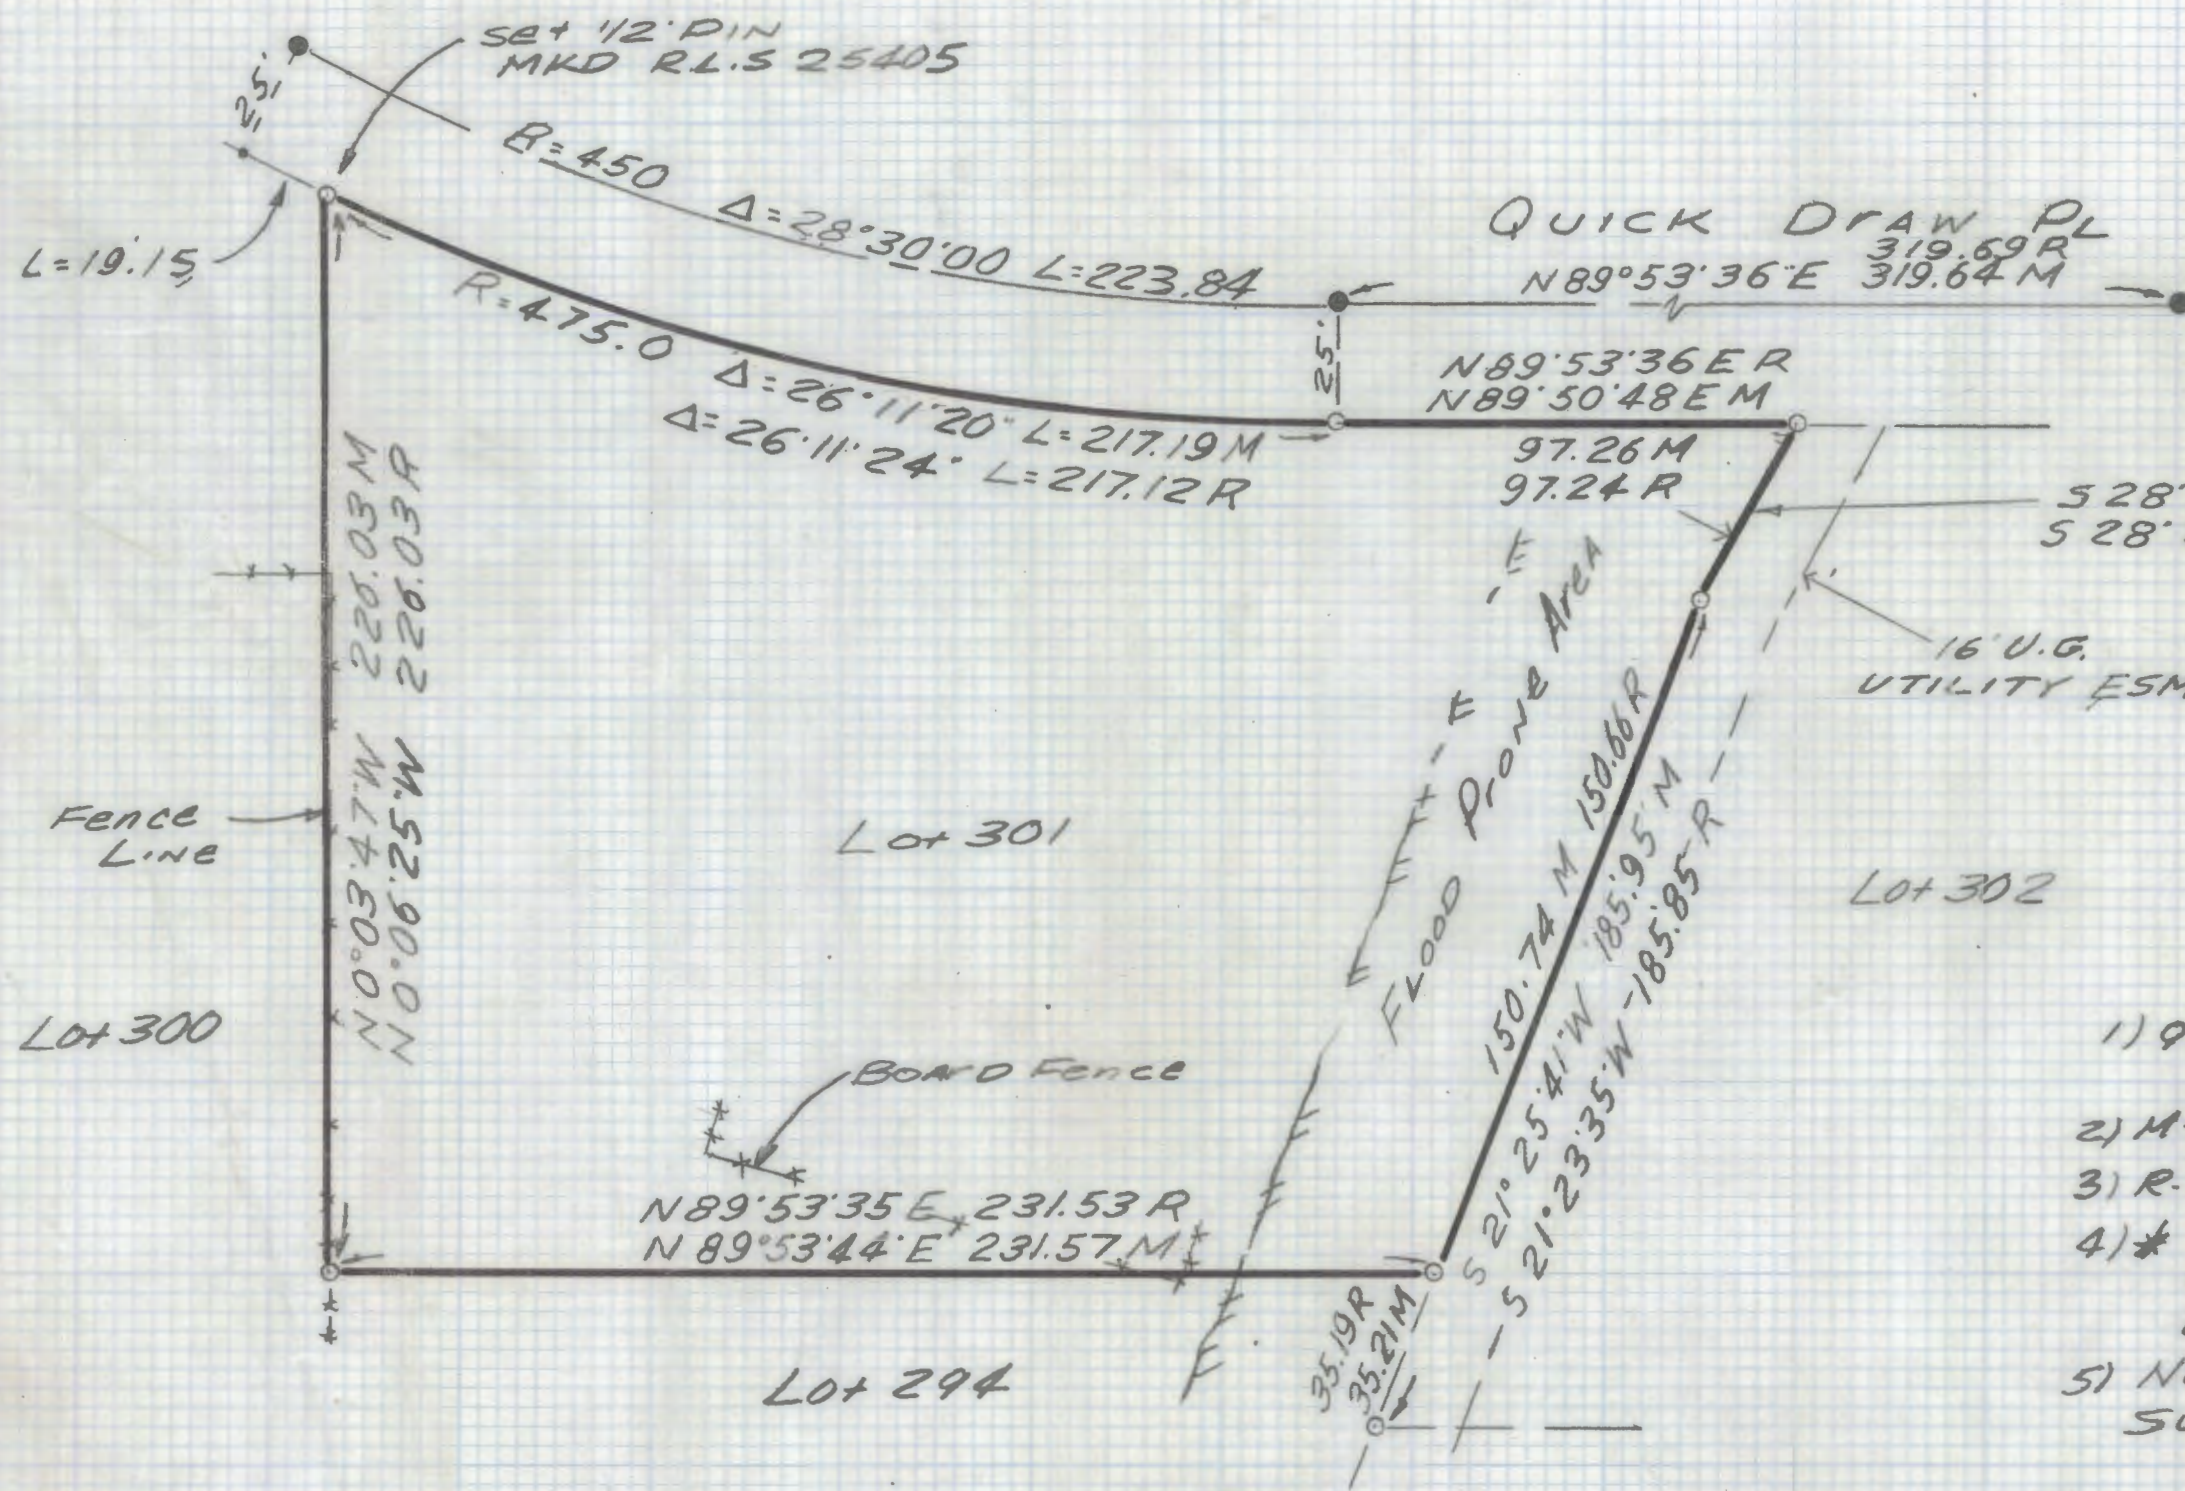


NOTES

- 1)  $\phi$  INDICATES FOUND 5/8" STEEL PIN UNLESS NOTED
- 2) M - MEASURED
- 3) R - MAP OR DEED RECORD
- 4) \* BASIS OF BEARINGS N 89° 53' 36" E CENTERLINE QUICK DRAW PL. PER BEL AIR RANCH EST BOOK 22/57 M & P
- 5) NO TITLE REPORT FURNISHED FOR THIS SURVEY.

RESULTS OF SURVEY

OF LOT 301 OF BEL AIR RANCH ESTATES AS RECORDED IN BOOK 22 OF MAPS AND PLATS AT PAGE 57 IN THE OFFICE OF THE PIMA COUNTY RECORDER PIMA COUNTY ARIZONA.

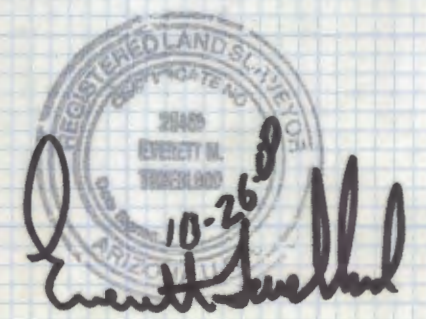

Everett Trueblood  
 Registered Land Surveyor  
 Tucson Arizona  
 Job # 00-180