


DISCLAIMER:

This unrecorded Record of Survey was donated to the City of Tucson. The City of Tucson provides this data for your personal use "as is." Additionally, the City of Tucson provides this information with the understanding that it is not guaranteed to be accurate, correct or complete and conclusions drawn from such information are the responsibility of the user.

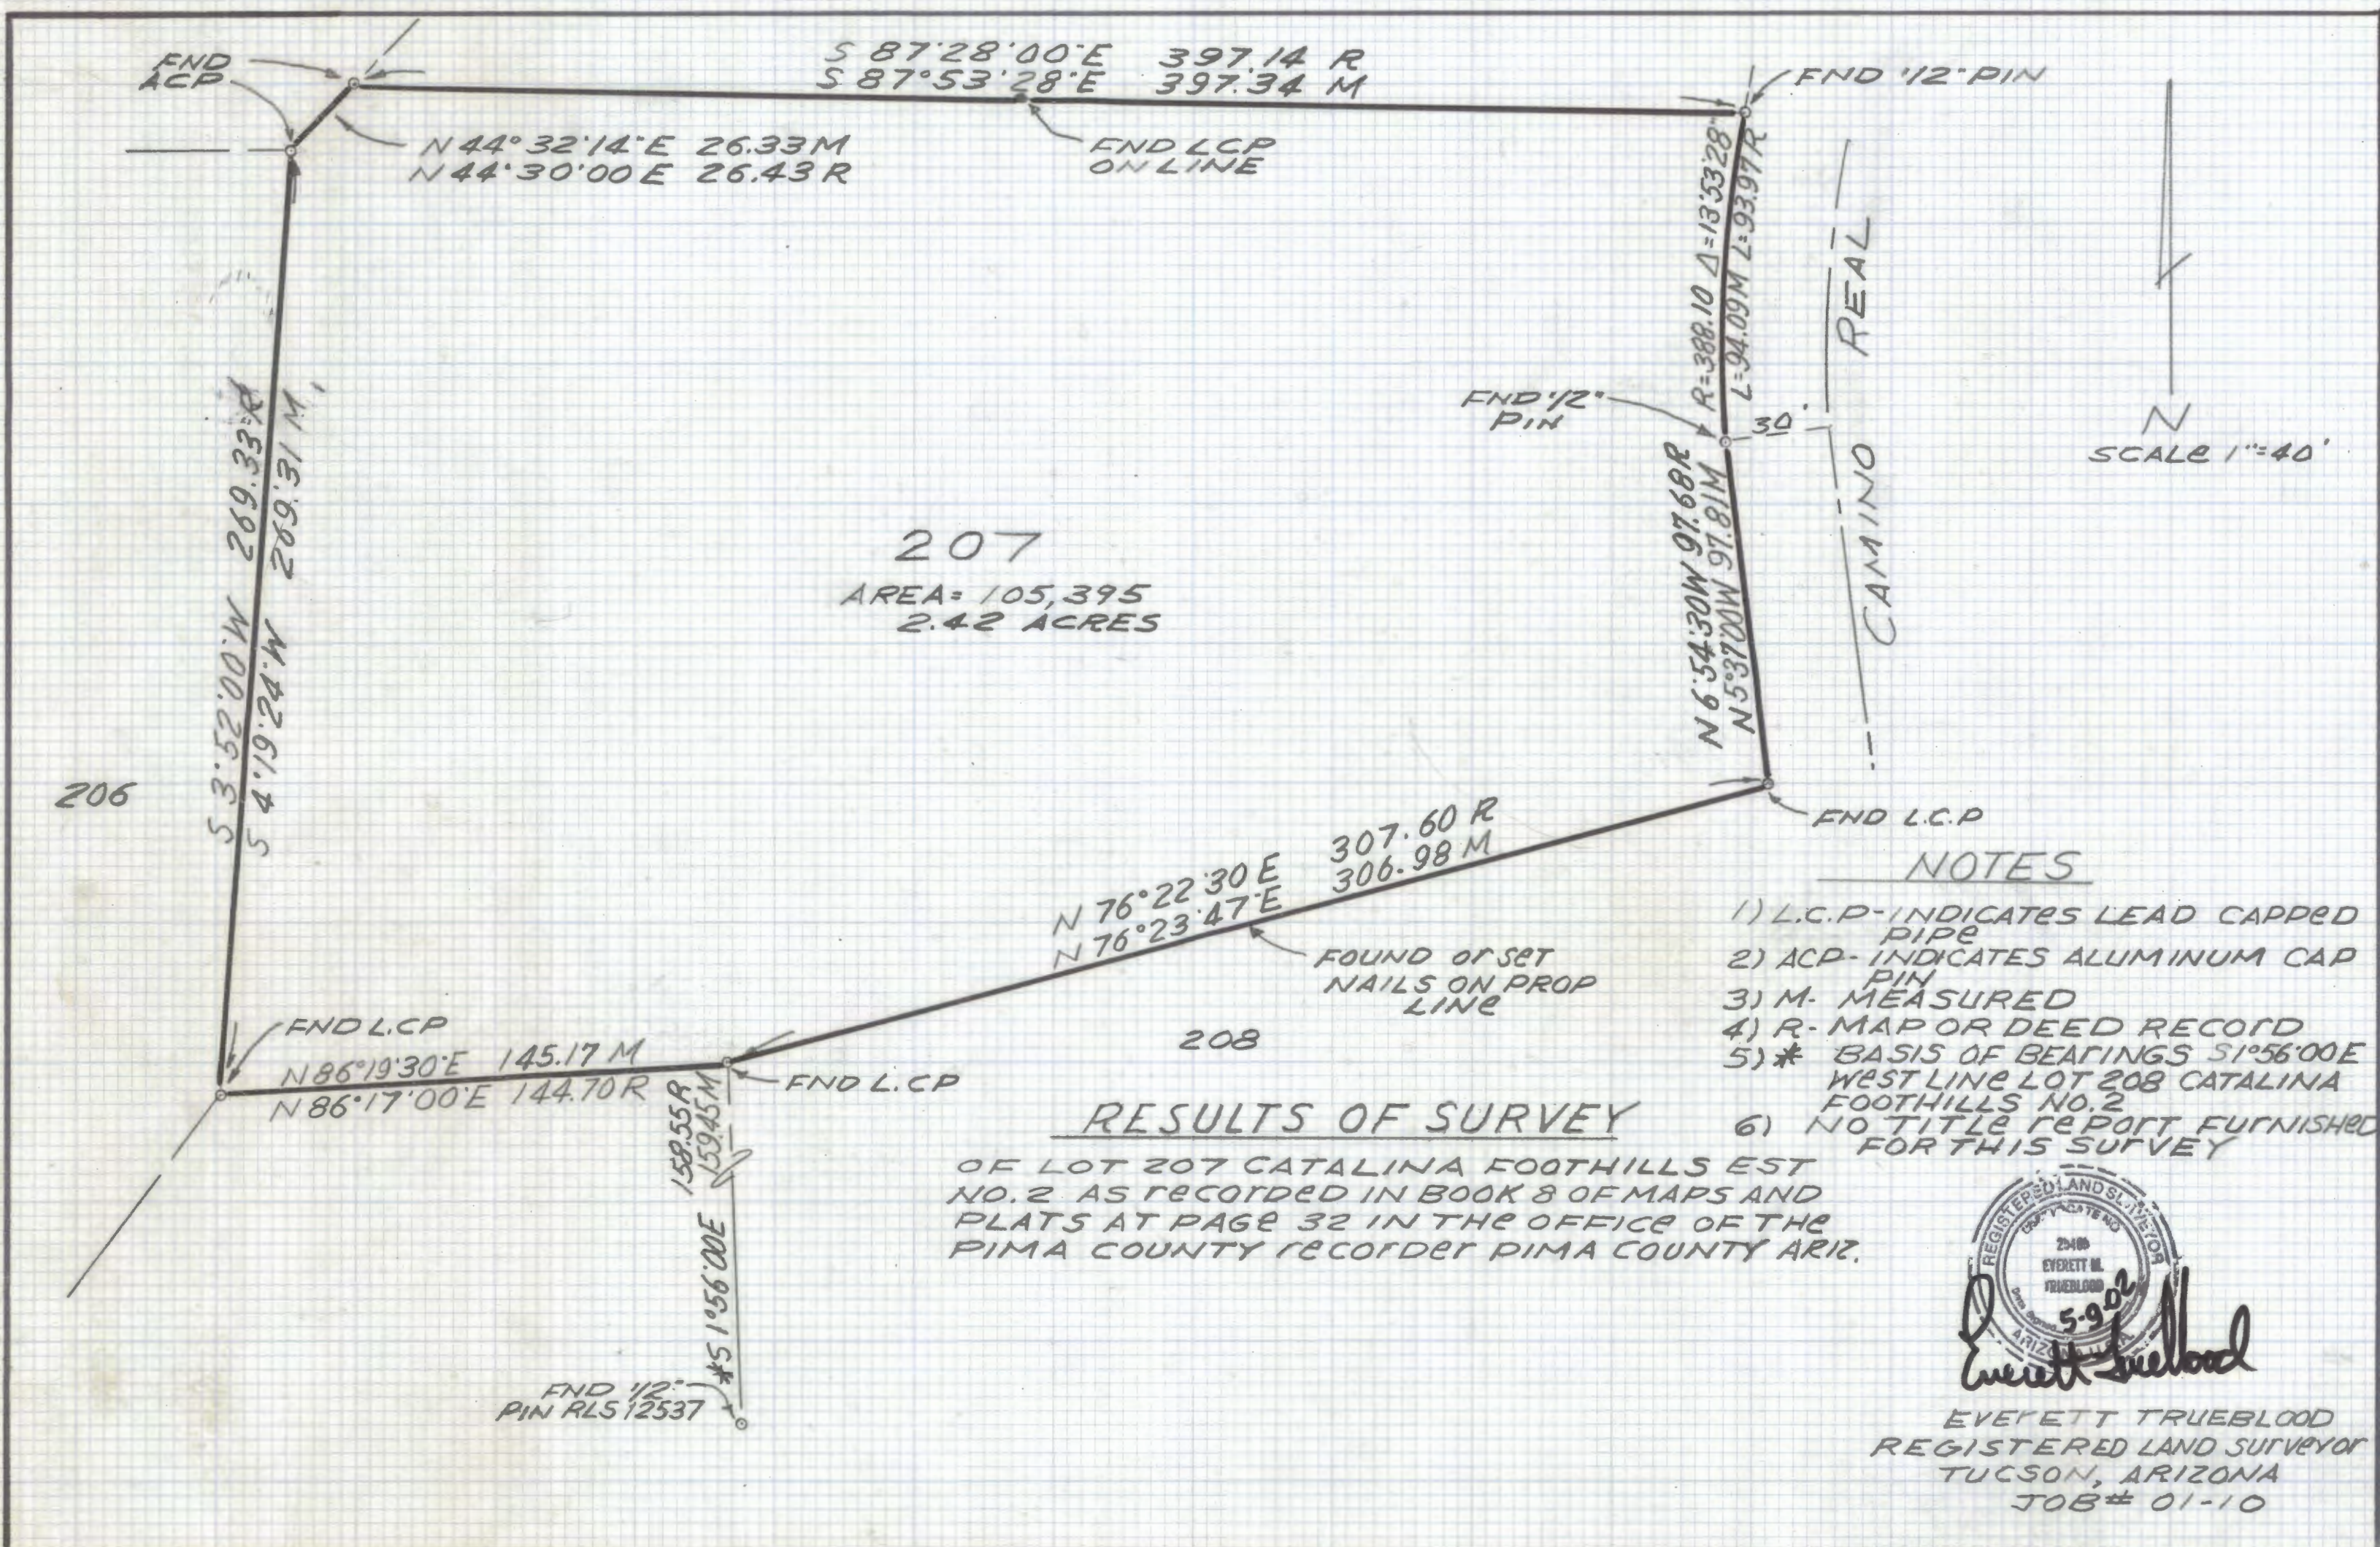

207
 AREA = 105,395
 2.42 ACRES

NOTES

- 1) L.C.P. - INDICATES LEAD CAPPED PIPE
- 2) ACP - INDICATES ALUMINUM CAP PIN
- 3) M. - MEASURED
- 4) R. - MAP OR DEED RECORD
- 5) * BASIS OF BEARINGS S1°56'00"E WEST LINE LOT 208 CATALINA FOOTHILLS NO. 2
- 6) NO TITLE REPORT FURNISHED FOR THIS SURVEY

RESULTS OF SURVEY

OF LOT 207 CATALINA FOOTHILLS EST NO. 2 AS RECORDED IN BOOK 8 OF MAPS AND PLATS AT PAGE 32 IN THE OFFICE OF THE PIMA COUNTY RECORDER PIMA COUNTY ARIZ.



EVERETT TRUEBLOOD
 REGISTERED LAND SURVEYOR
 TUCSON, ARIZONA
 JOB # 01-10