
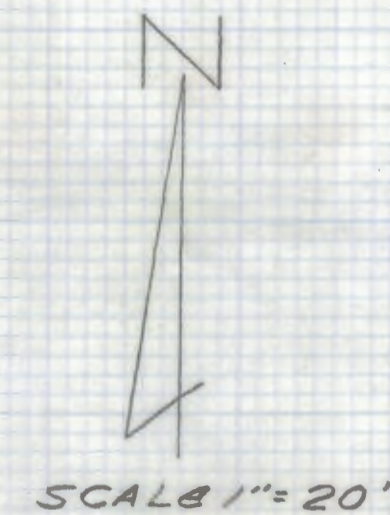


DISCLAIMER:

This unrecorded Record of Survey was donated to the City of Tucson. The City of Tucson provides this data for your personal use "as is." Additionally, the City of Tucson provides this information with the understanding that it is not guaranteed to be accurate, correct or complete and conclusions drawn from such information are the responsibility of the user.

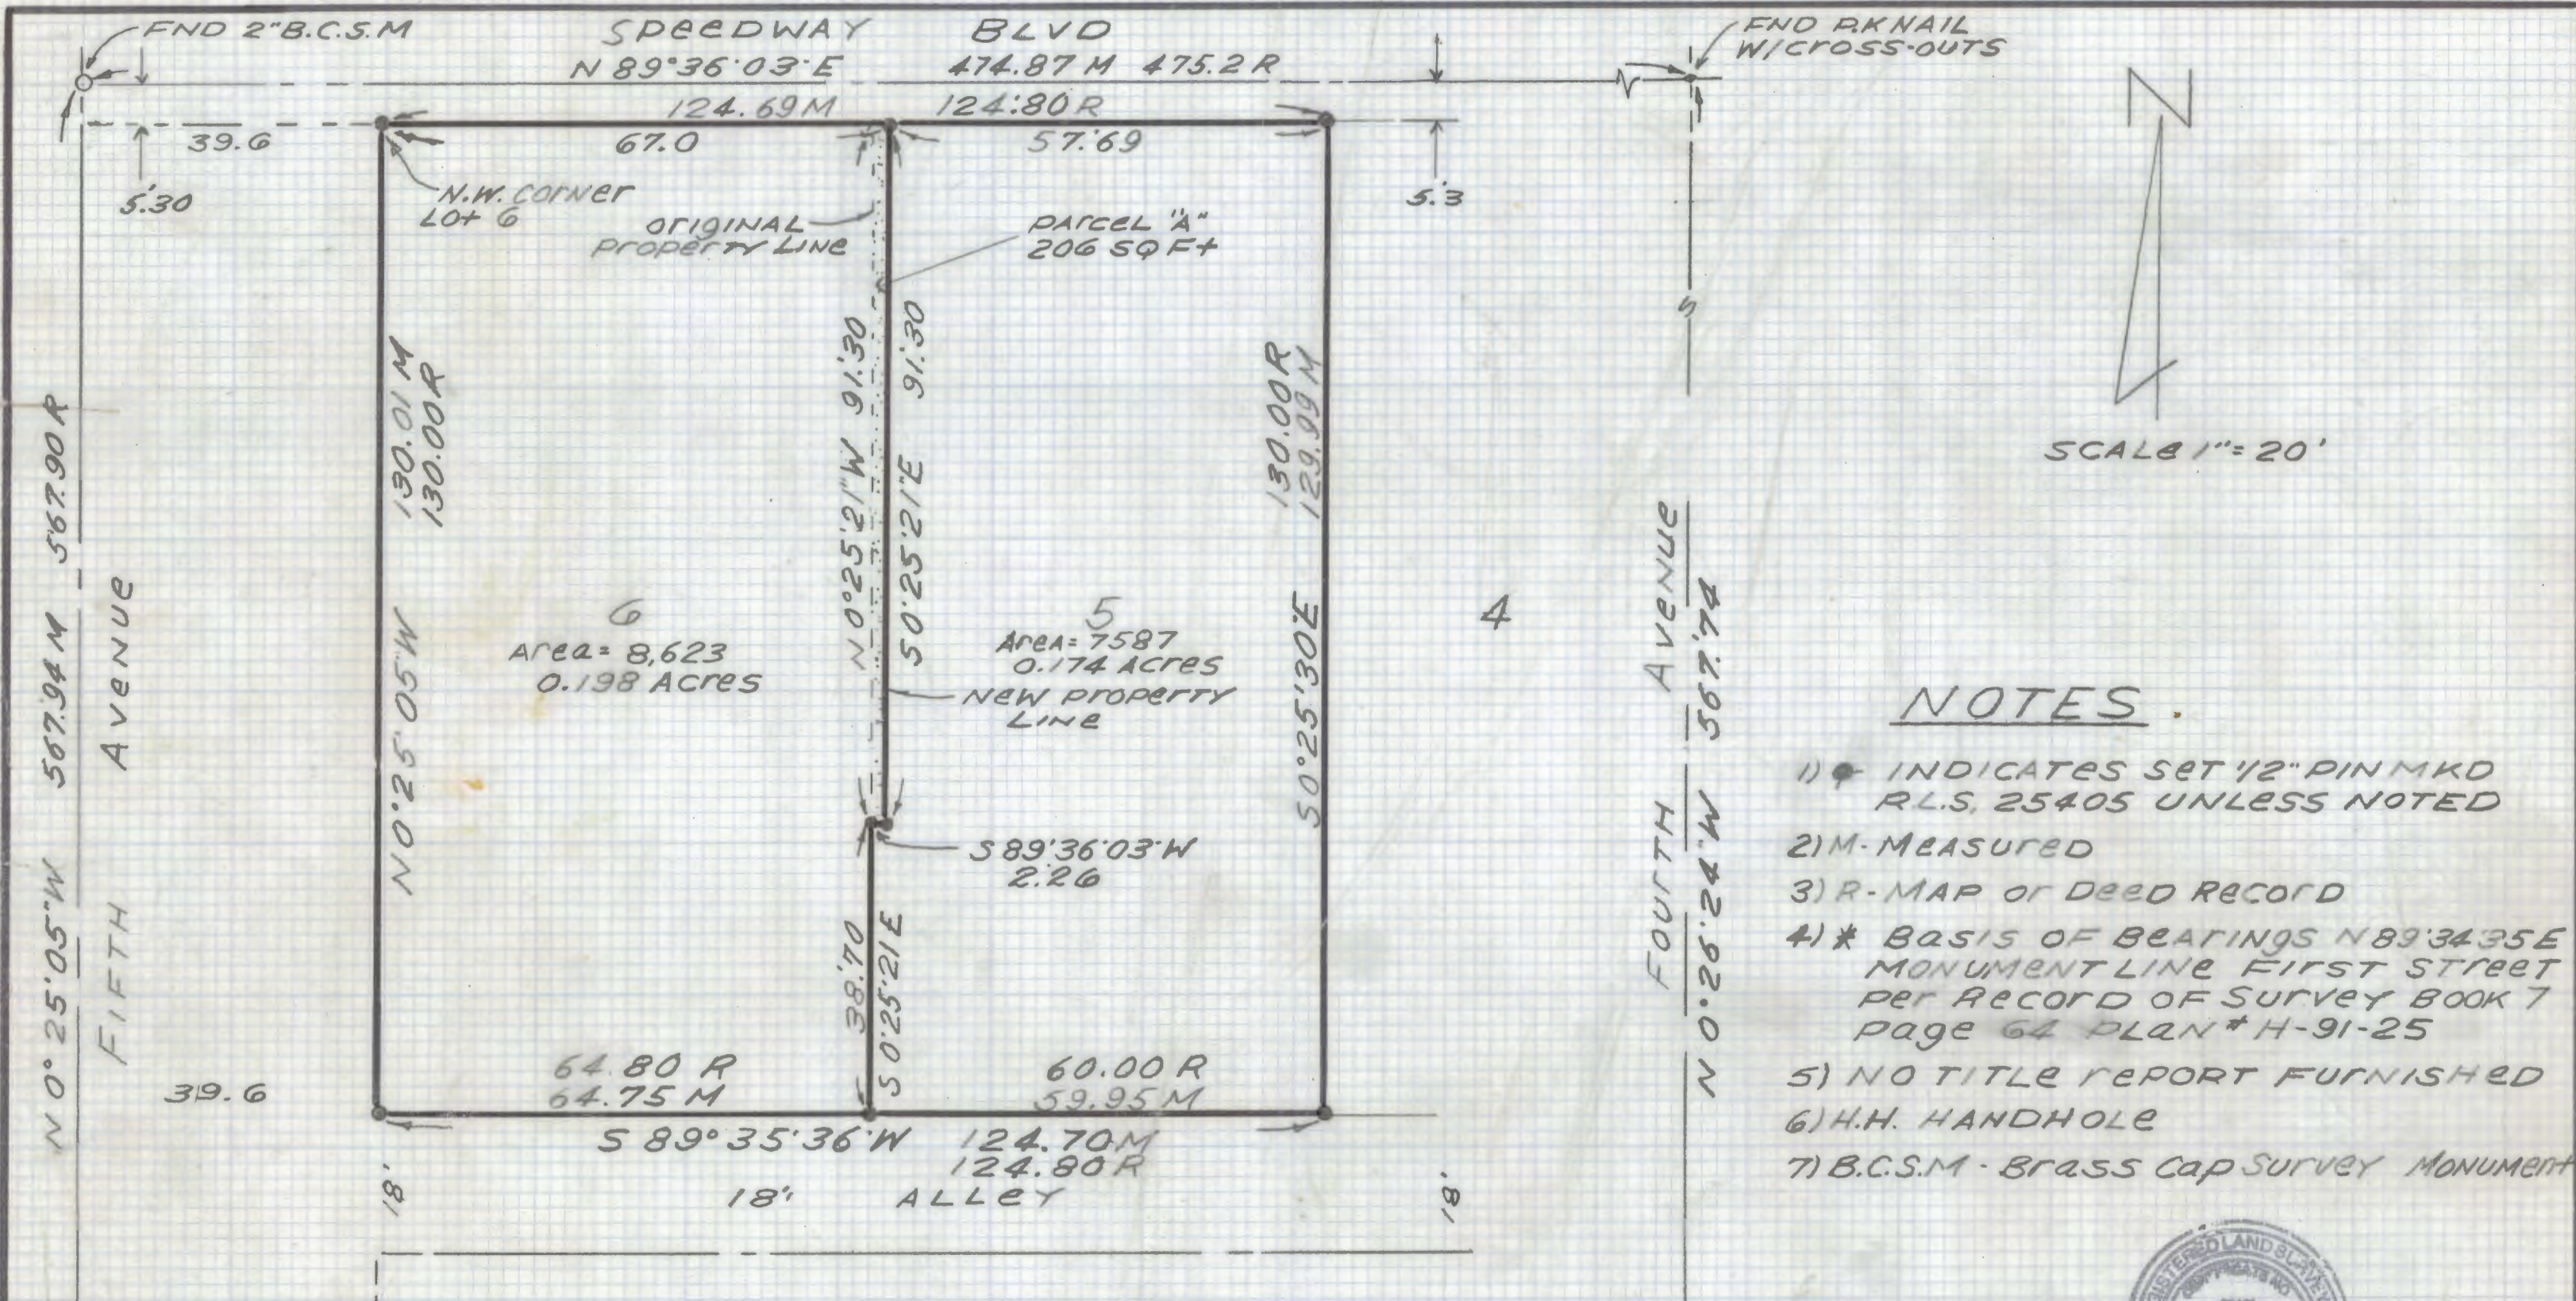


NOTES.

- 1) * INDICATES SET 1/2" PIN MKD R.L.S. 25405 UNLESS NOTED
- 2) M - MEASURED
- 3) R - MAP or DEED RECORD
- 4) * BASIS OF BEARINGS N 89°34'35"E MONUMENT LINE FIRST STREET PER RECORD OF SURVEY BOOK 7 PAGE 64 PLAN * H-91-25
- 5) NO TITLE REPORT FURNISHED
- 6) H.H. HANDHOLE
- 7) B.C.S.M. - BRASS CAP SURVEY MONUMENT

RESULTS OF SURVEY

OF LOTS 5 AND 6 BLOCK 4 CITY OF TUCSON AS RECORDED IN BOOK 3 OF MAPS AND PLATS AT PAGE 70 IN THE OFFICE OF THE PIMA COUNTY RECORDER PIMA COUNTY ARIZONA.

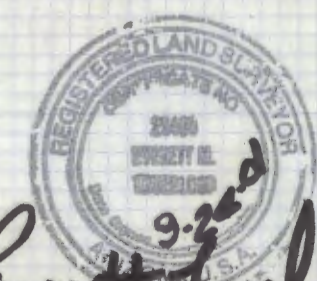

Everett Trueblood

FND 2" B.C.S.M. IN H.H. 5' NORTH CENTERLINE EVERETT TRUEBLOOD REGISTERED LAND SURVEYOR TUCSON, ARIZONA JOB# 01-137