


DISCLAIMER:

This unrecorded Record of Survey was donated to the City of Tucson. The City of Tucson provides this data for your personal use "as is." Additionally, the City of Tucson provides this information with the understanding that it is not guaranteed to be accurate, correct or complete and conclusions drawn from such information are the responsibility of the user.

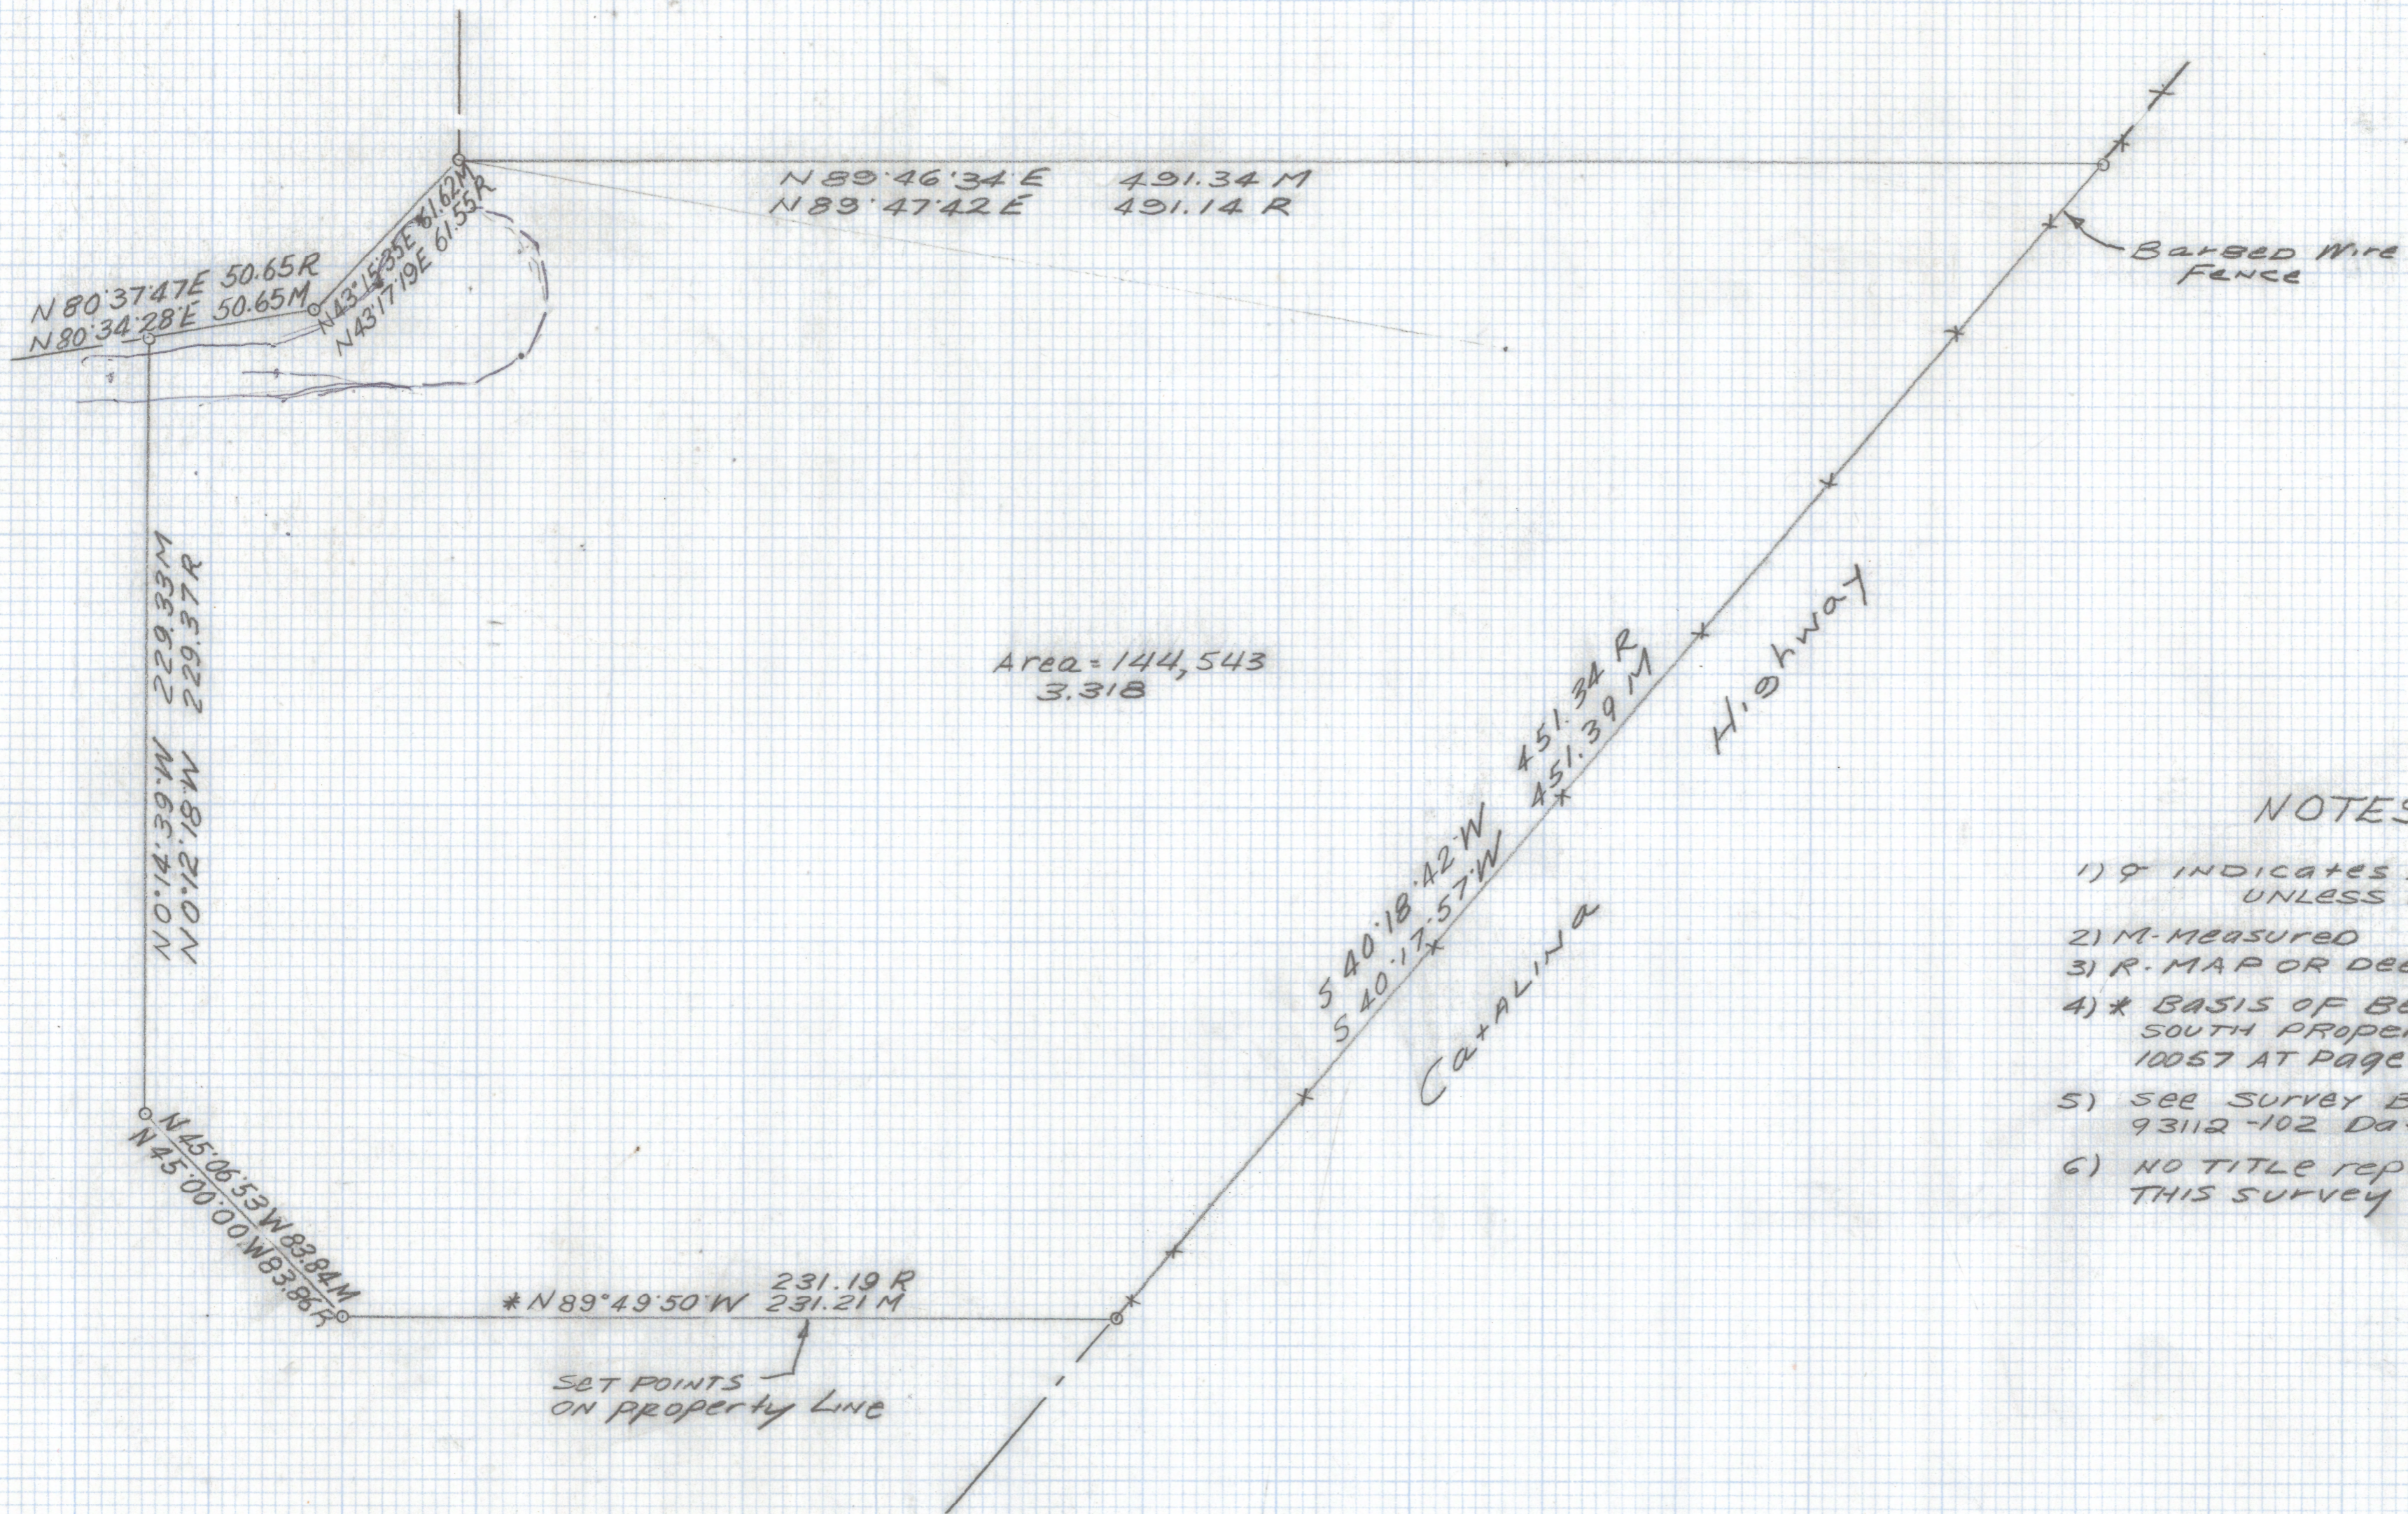

NOTES

- 1) \circ INDICATES FOUND 1/2 PIN MKD RLS UNLESS NOTED
- 2) M - MEASURED
- 3) R - MAP OR DEED RECORD
- 4) * BASIS OF BEARINGS N 89°49'50"W SOUTH PROPERTY RECORDED IN DOCKET 10057 AT PAGE 1836
- 5) SEE SURVEY BY OPW PROJECT NO 93112-102 DATED JULY 5 1994
- 6) NO TITLE REPORT FURNISHED FOR THIS SURVEY

SCALE 1"=40'
 18"X24"
 Job 01-138