


# **DISCLAIMER:**

**This unrecorded Record of Survey was donated to the City of Tucson. The City of Tucson provides this data for your personal use "as is." Additionally, the City of Tucson provides this information with the understanding that it is not guaranteed to be accurate, correct or complete and conclusions drawn from such information are the responsibility of the user.**

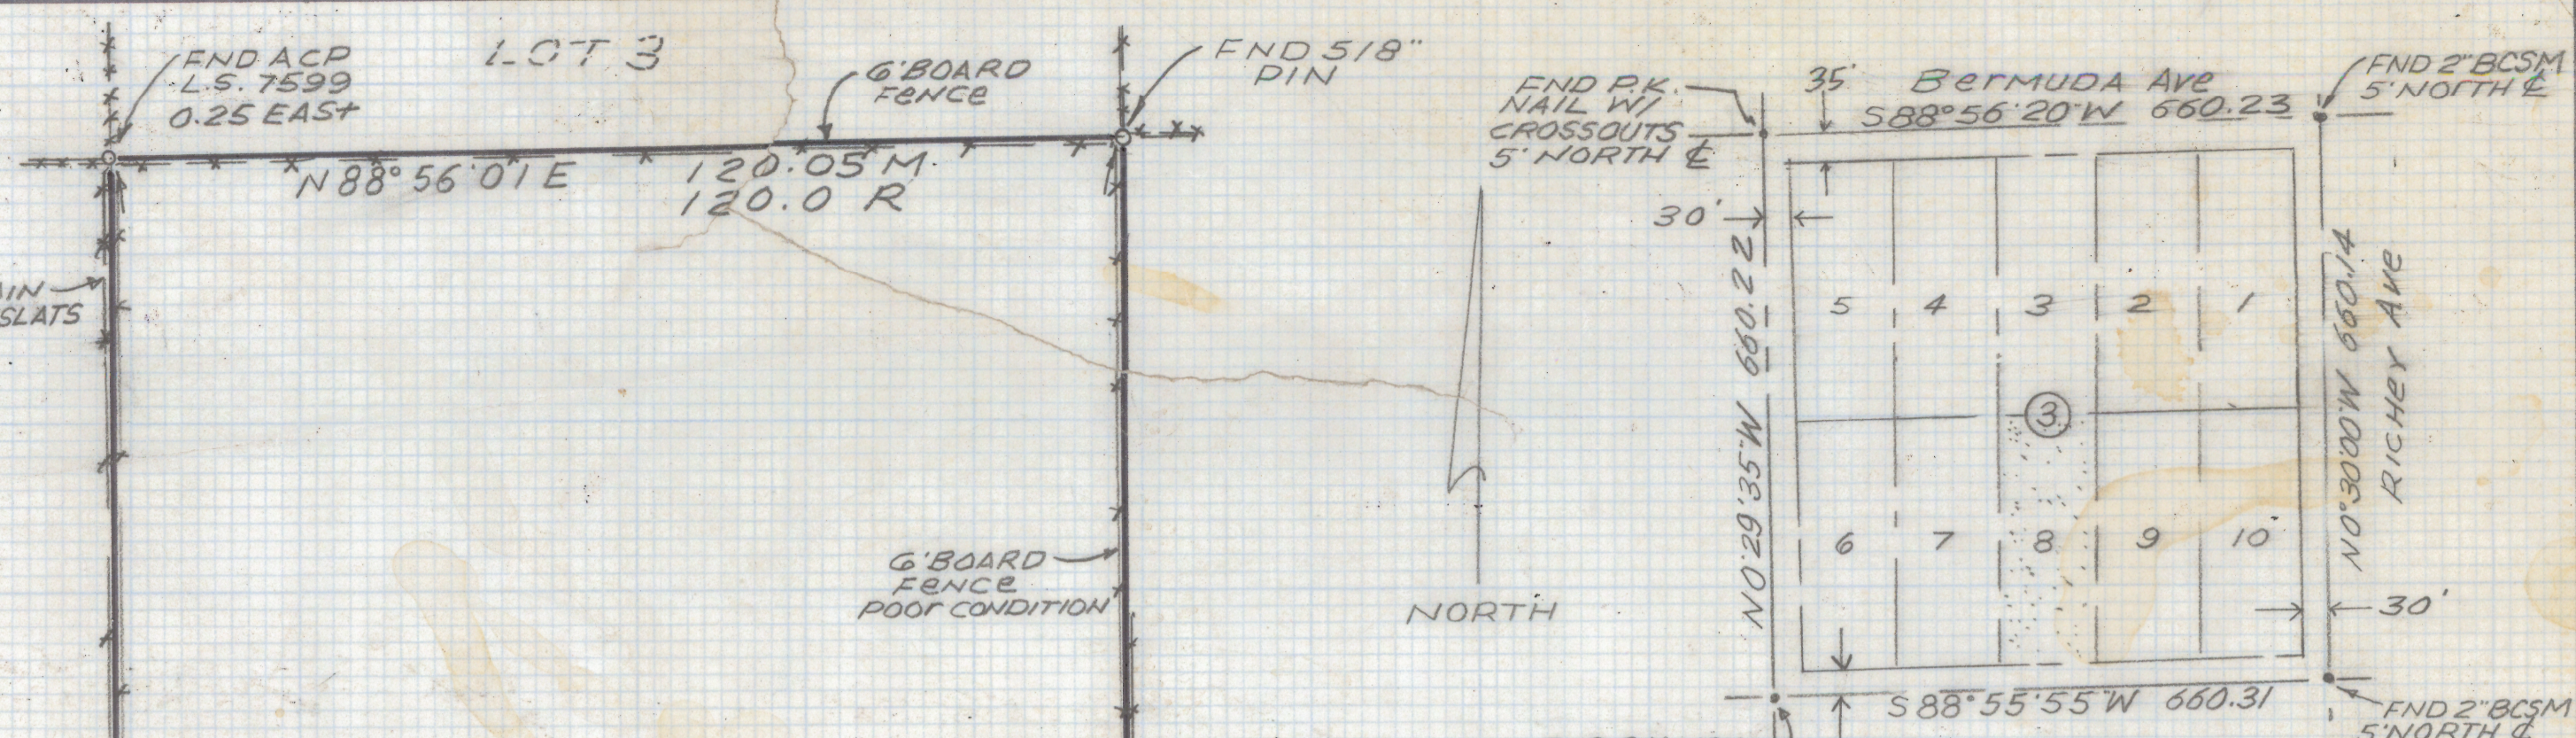


LOCATION MAP  
 BLOCK 3 GRANTLAND ACRES  
 BOOK 6 PAGE 91 MAPS & PLATS  
 PIMA COUNTY ARIZONA  
 SCALE 1"=200'




Lot 8  
 Area = 36,025  
 0.827 Acres  
 3525 EAST  
 FLOWER ST.

- Lot 9
- NOTES
- 1) ♀ INDICATES SET 1/2" PIN MKD RLS 25405 UNLESS NOTED
  - 2) M - MEASURED
  - 3) R - MAP OR DEED RECORD
  - 4) \* BASIS OF BEARINGS NORTH 0°30'00" WEST CENTERLINE RICHEY AVENUE PER SURVEY BY ROBERT F. MELLEN JOB# 89-45 DATED 5-23-89
  - 5) NO TITLE REPORT FURNISHED FOR THIS SURVEY

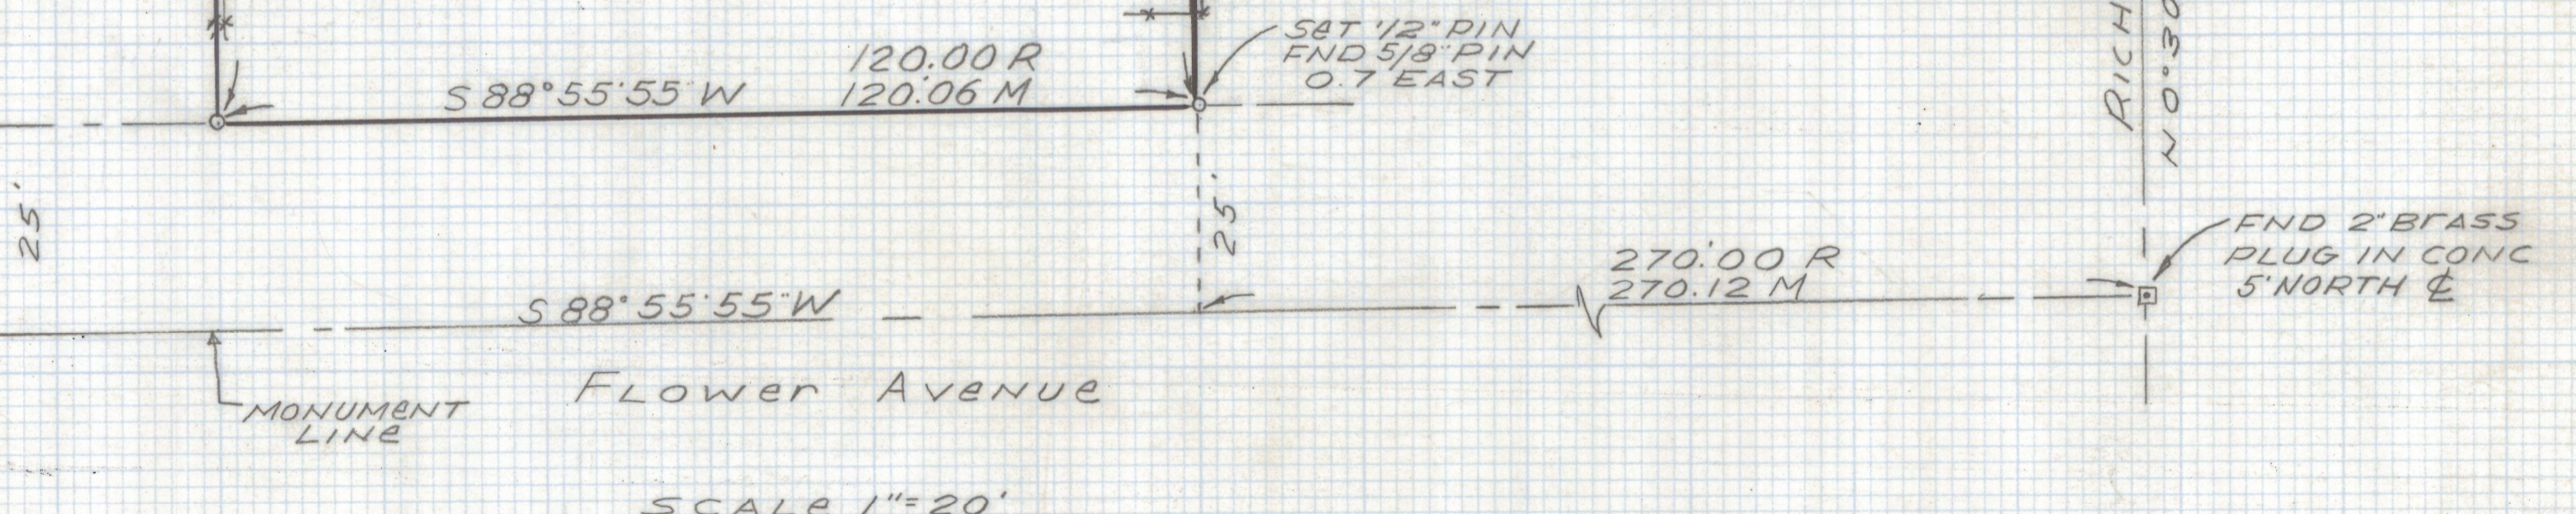

RESULTS OF SURVEY  
 OF LOT 8 BLOCK 3 GRANTLAND ACRES AS  
 RECORDED IN BOOK 6 OF MAPS AND PLATS  
 AT PAGE 91 IN THE OFFICE OF THE PIMA  
 COUNTY RECORDER PIMA COUNTY ARIZONA.

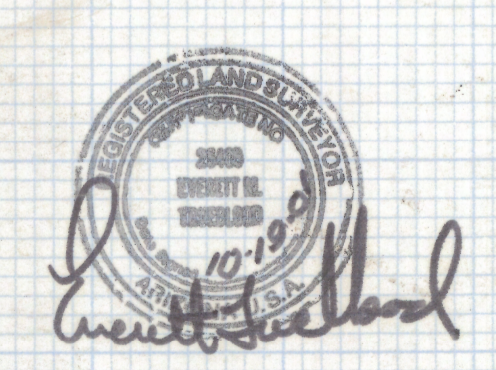

EVERETT TRUEBLOOD  
 REGISTERED LAND SURVEYOR  
 TUCSON, ARIZONA  
 JOB# 01-141