


DISCLAIMER:

This unrecorded Record of Survey was donated to the City of Tucson. The City of Tucson provides this data for your personal use "as is." Additionally, the City of Tucson provides this information with the understanding that it is not guaranteed to be accurate, correct or complete and conclusions drawn from such information are the responsibility of the user.

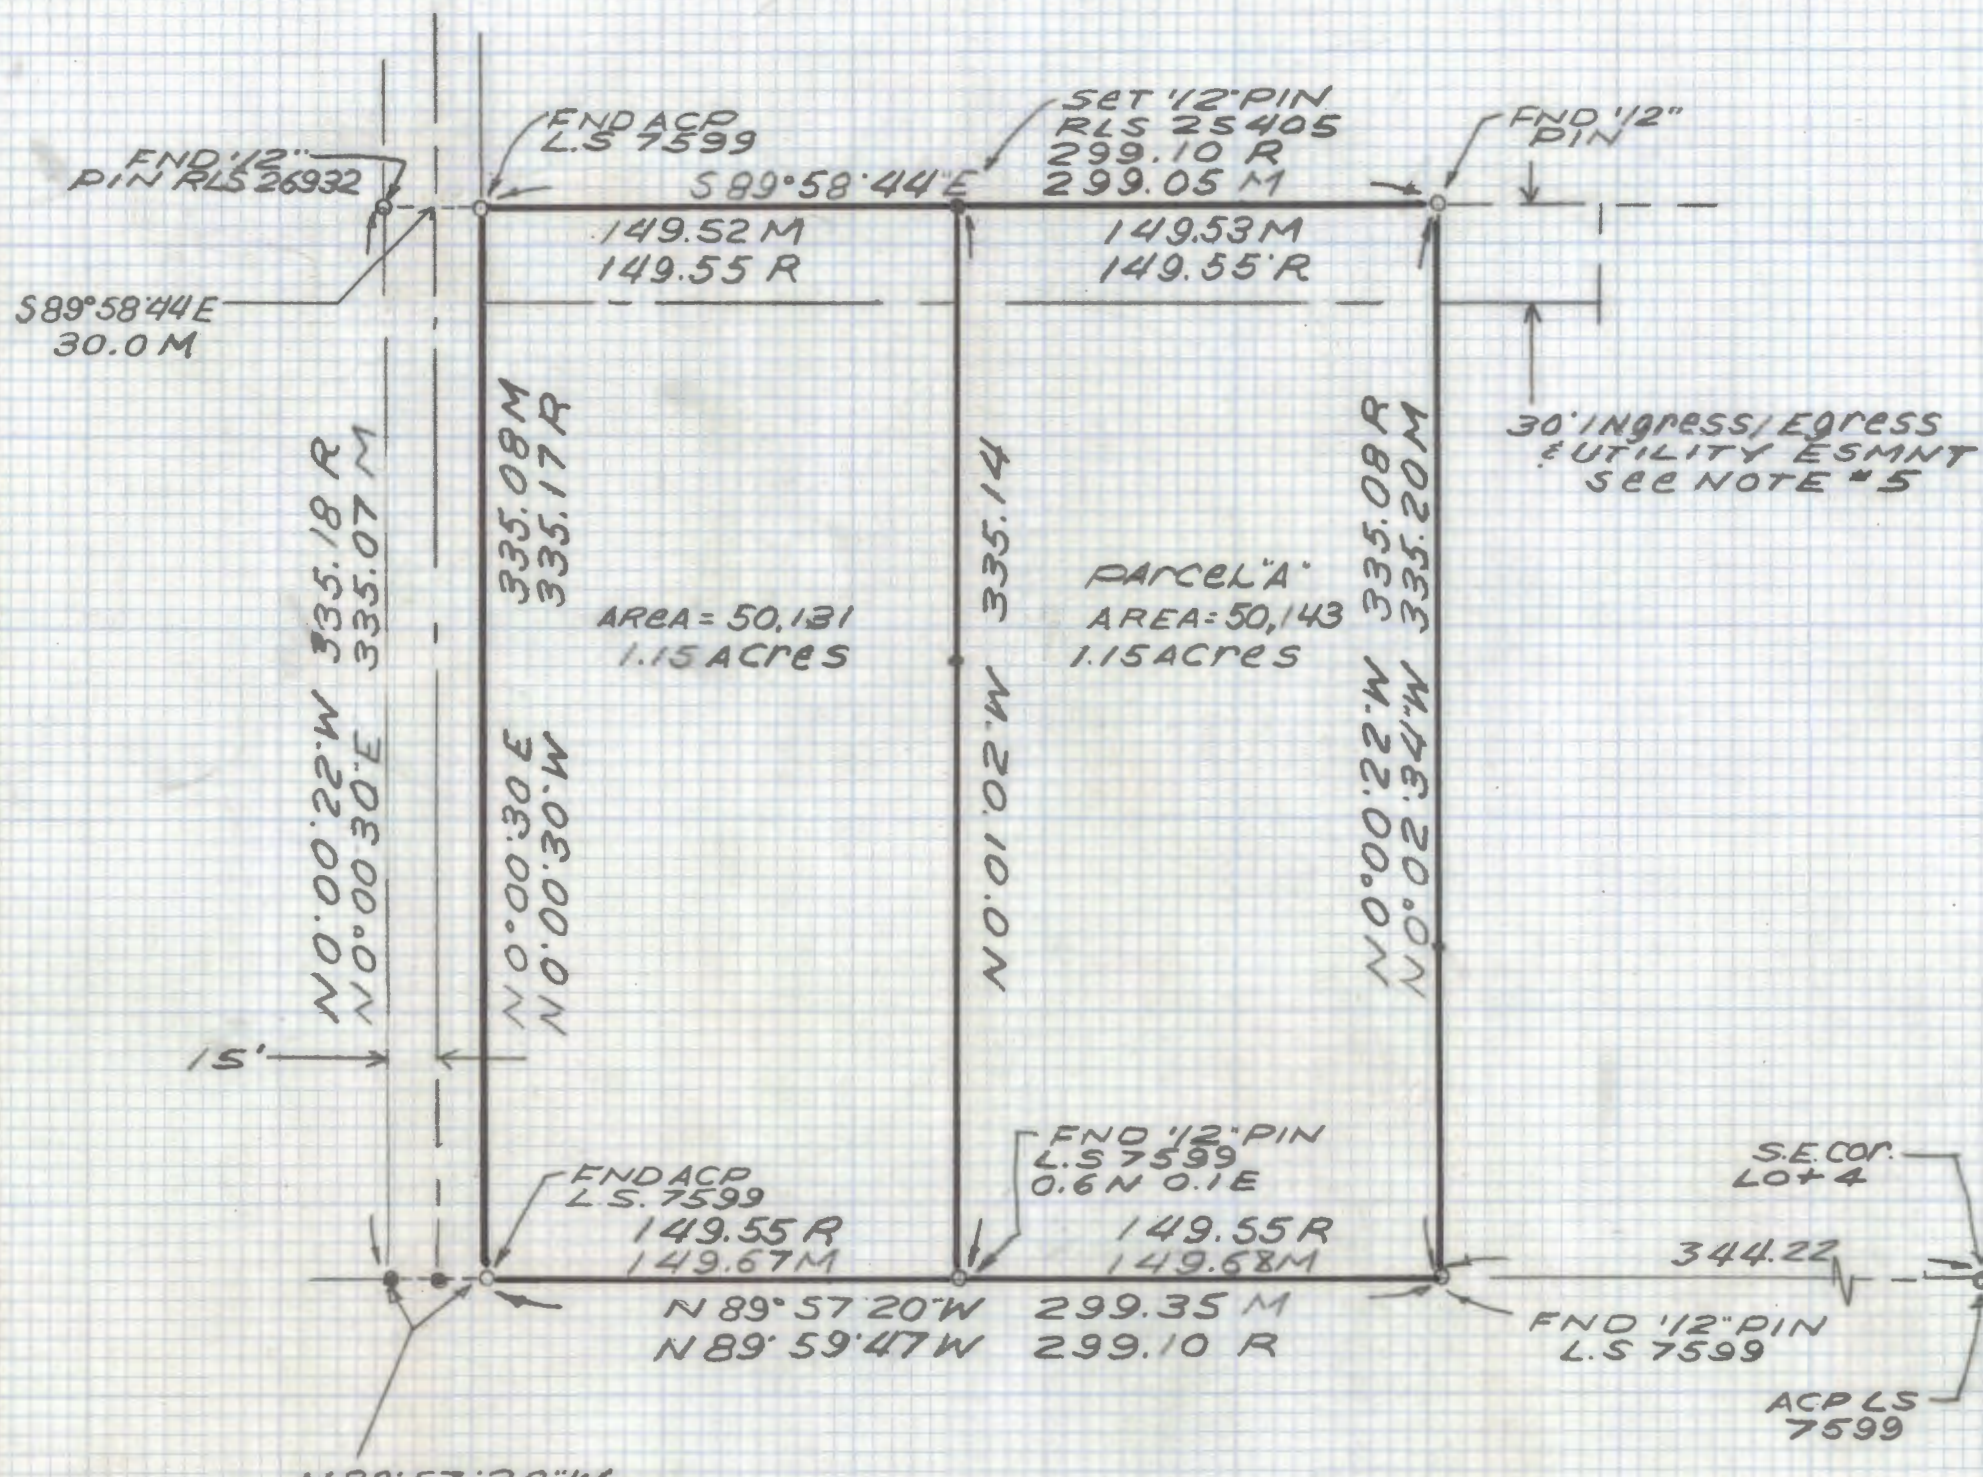

NOTES

- 1) ● INDICATES FOUND 1/2" PIN MKD RLS 10046 UNLESS NOTED
- 2) M - MEASURED
- 3) R - MAP OR DEED RECORD
- 4) * BASIS OF BEARINGS 589°58'44"E NORTH LINE OF THE SOUTH HALF OF THE SOUTHEAST QUARTER OF LOT 4 SEC 5-14-13 PER SURVEY BY SETTLEMAYER SURVEYS DRAWING NO 739-0202 B-1 DATED 5-17-89
- 5) NO TITLE REPORT FURNISHED ALL EASEMENTS TAKEN FROM EXISTING SURVEY

RESULTS OF SURVEY

OF A PORTION OF THE SOUTH HALF OF THE SOUTHEAST QUARTER OF LOT 4, SECTION 5 TOWNSHIP 14 SOUTH RANGE 13 EAST G.S.R.B&M PIMA COUNTY ARIZONA.



EVERETT TRUEBLOOD
 REGISTERED LAND SURVEYOR
 TUCSON, ARIZONA
 JOB# 01-154