


# **DISCLAIMER:**

**This unrecorded Record of Survey was donated to the City of Tucson. The City of Tucson provides this data for your personal use "as is." Additionally, the City of Tucson provides this information with the understanding that it is not guaranteed to be accurate, correct or complete and conclusions drawn from such information are the responsibility of the user.**

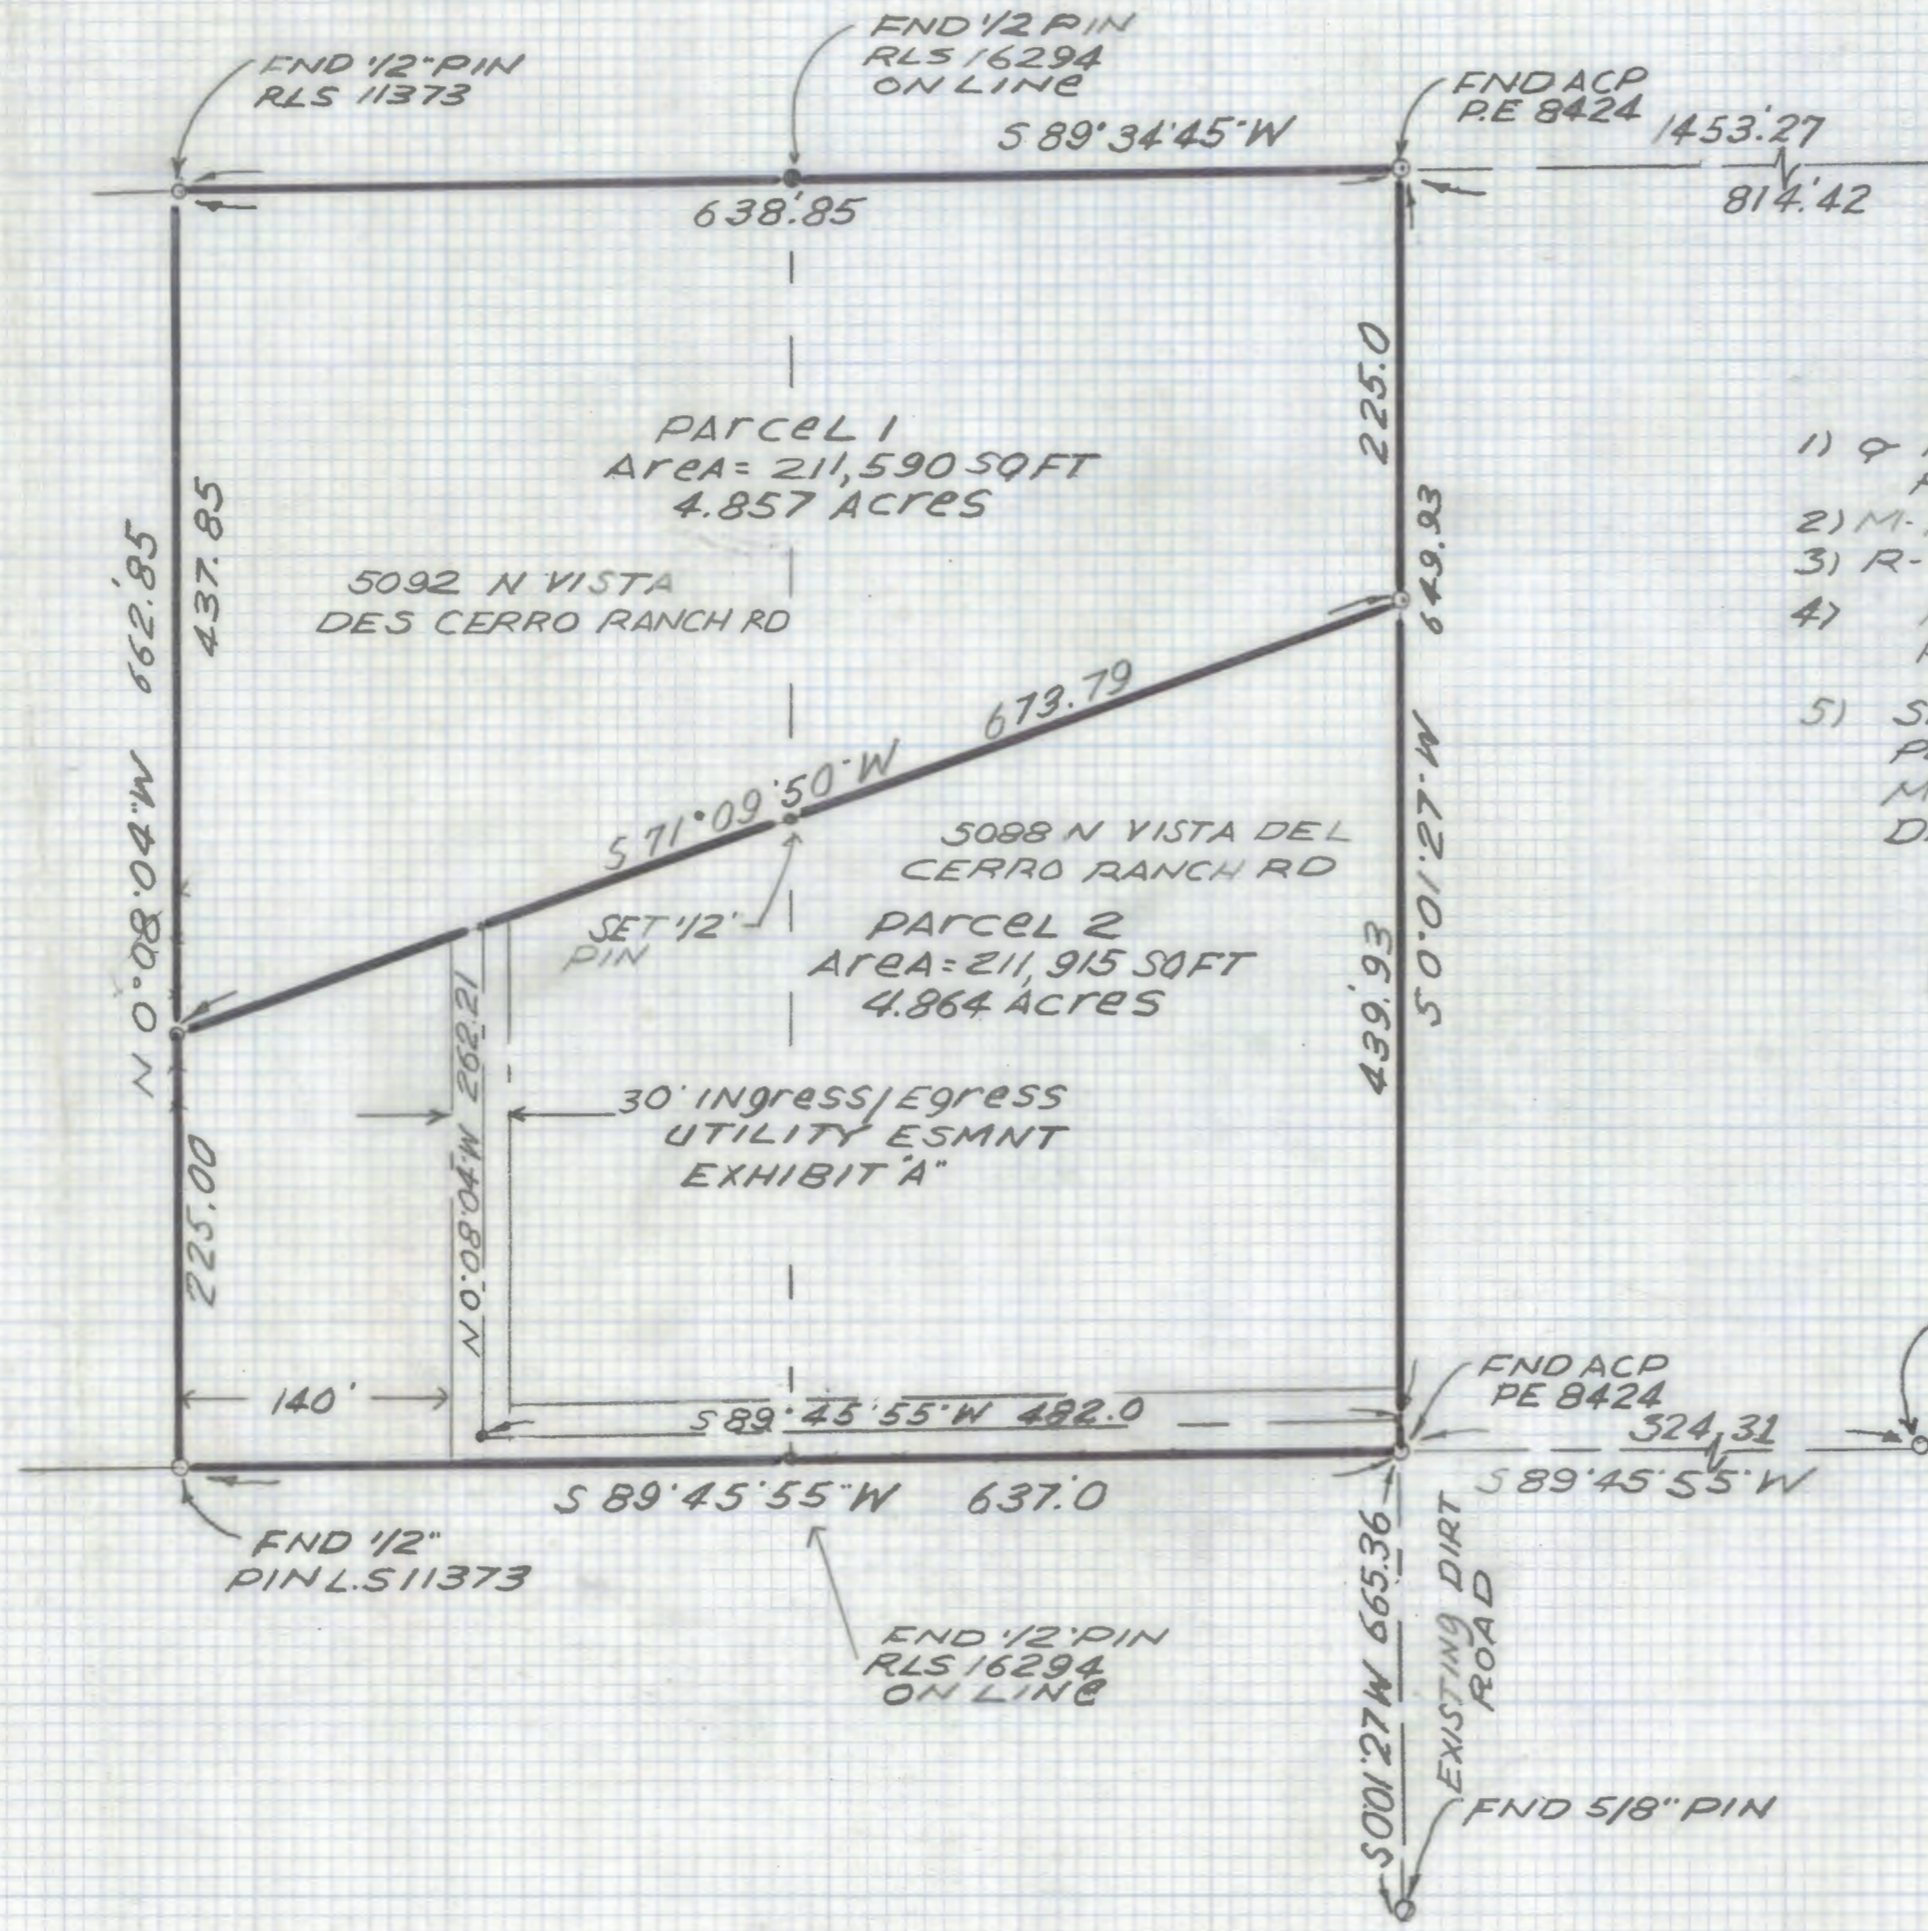

**NOTES**

- 1) Q INDICATES SET 1/2" PIN MKD RLS 25405 UNLESS NOTED
- 2) M - MEASURED
- 3) R - MAP OR DEED RECORD
- 4) NO TITLE REPORT FURNISHED FOR THIS SURVEY
- 5) SEE SURVEYS BY WILFORD DAVIS PE 8424 DATED 7-20-76 MARK MACHEN RLS 16294 JOB# 87083 DATED 1-22-88

NORTH  
SCALE 1"=100'

**RESULTS OF SURVEY**

OF A PORTION OF THE SOUTHWEST QUARTER OF SECTION 18 TOWNSHIP 13 SOUTH RANGE 13 EAST G.S.R.BEM PIMA COUNTY ARIZONA.



**Z-2021-0229**

EVERETT TRUEBLOOD  
REGISTERED LAND SURVEYS  
TUCSON, ARIZONA  
JOB# 02-25