


DISCLAIMER:

This unrecorded Record of Survey was donated to the City of Tucson. The City of Tucson provides this data for your personal use "as is." Additionally, the City of Tucson provides this information with the understanding that it is not guaranteed to be accurate, correct or complete and conclusions drawn from such information are the responsibility of the user.

NORTH

SCALE: 1" = 20'

CONTOUR INTERVAL = 2'

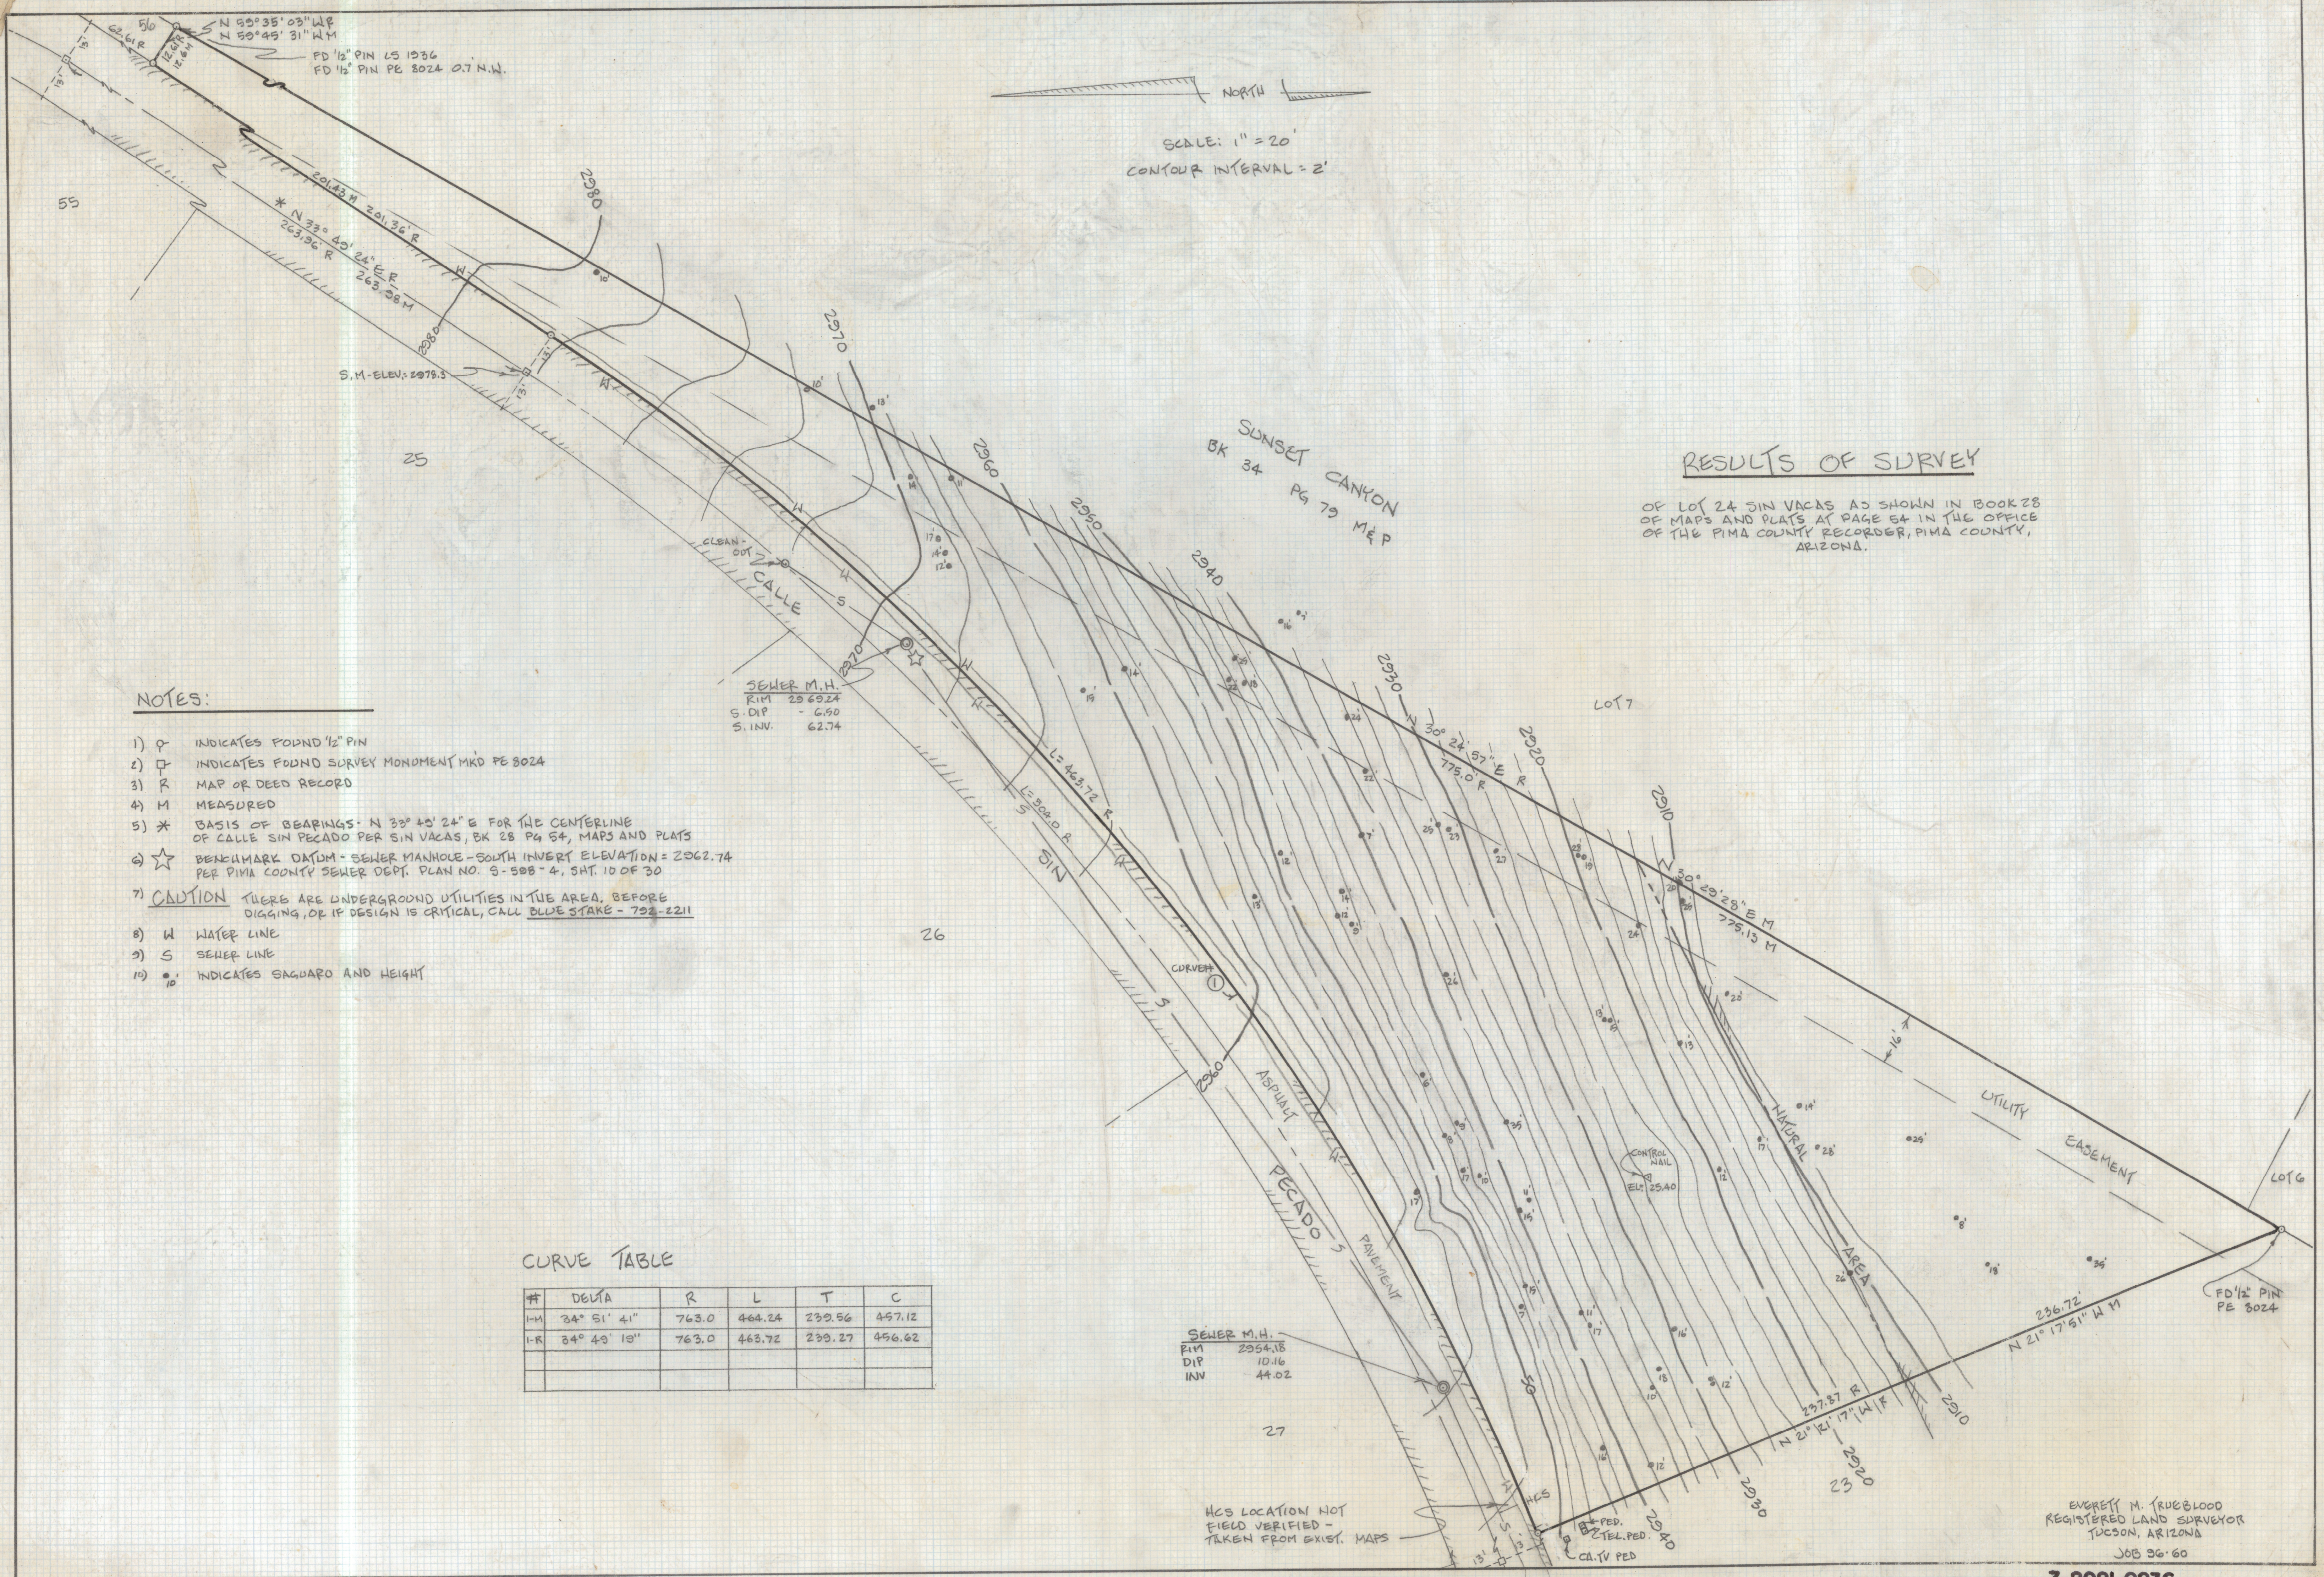

RESULTS OF SURVEY

OF LOT 24 SIN VACAS AS SHOWN IN BOOK 28 OF MAPS AND PLATS AT PAGE 54 IN THE OFFICE OF THE PIMA COUNTY RECORDER, PIMA COUNTY, ARIZONA.

NOTES:

- 1) ϕ INDICATES FOUND 1/2" PIN
- 2) \square INDICATES FOUND SURVEY MONUMENT MKD PE 8024
- 3) R MAP OR DEED RECORD
- 4) M MEASURED
- 5) * BASIS OF BEARINGS: N 33° 45' 24" E FOR THE CENTERLINE OF CALLE SIN PECADO PER SIN VACAS, BK 28 PG 54, MAPS AND PLATS
- 6) ☆ BENCHMARK DATUM - SEWER MANHOLE - SOUTH INVERT ELEVATION = 2962.74 PER PIMA COUNTY SEWER DEPT. PLAN NO. S-508-4, SHT. 10 OF 30
- 7) CAUTION THERE ARE UNDERGROUND UTILITIES IN THE AREA. BEFORE DIGGING, OR IF DESIGN IS CRITICAL, CALL BLUE STAKE - 732-2211
- 8) W WATER LINE
- 9) S SEWER LINE
- 10) \bullet INDICATES SAGUARO AND HEIGHT

SEWER M.H.
RIM 2969.24
S. DIP - 6.50
S. INV. 62.74

SEWER M.H.
RIM 2954.18
DIP 10.16
INV 44.02

CURVE TABLE

#	DELTA	R	L	T	C
1-M	34° 51' 41"	763.0	464.24	239.56	457.12
1-R	34° 49' 13"	763.0	463.72	239.27	456.62

HCS LOCATION NOT FIELD VERIFIED - TAKEN FROM EXIST. MAPS

EVERETT M. TRUEBLOOD
REGISTERED LAND SURVEYOR
TUCSON, ARIZONA
JOB 96-60