


# **DISCLAIMER:**

**This unrecorded Record of Survey was donated to the City of Tucson. The City of Tucson provides this data for your personal use "as is." Additionally, the City of Tucson provides this information with the understanding that it is not guaranteed to be accurate, correct or complete and conclusions drawn from such information are the responsibility of the user.**

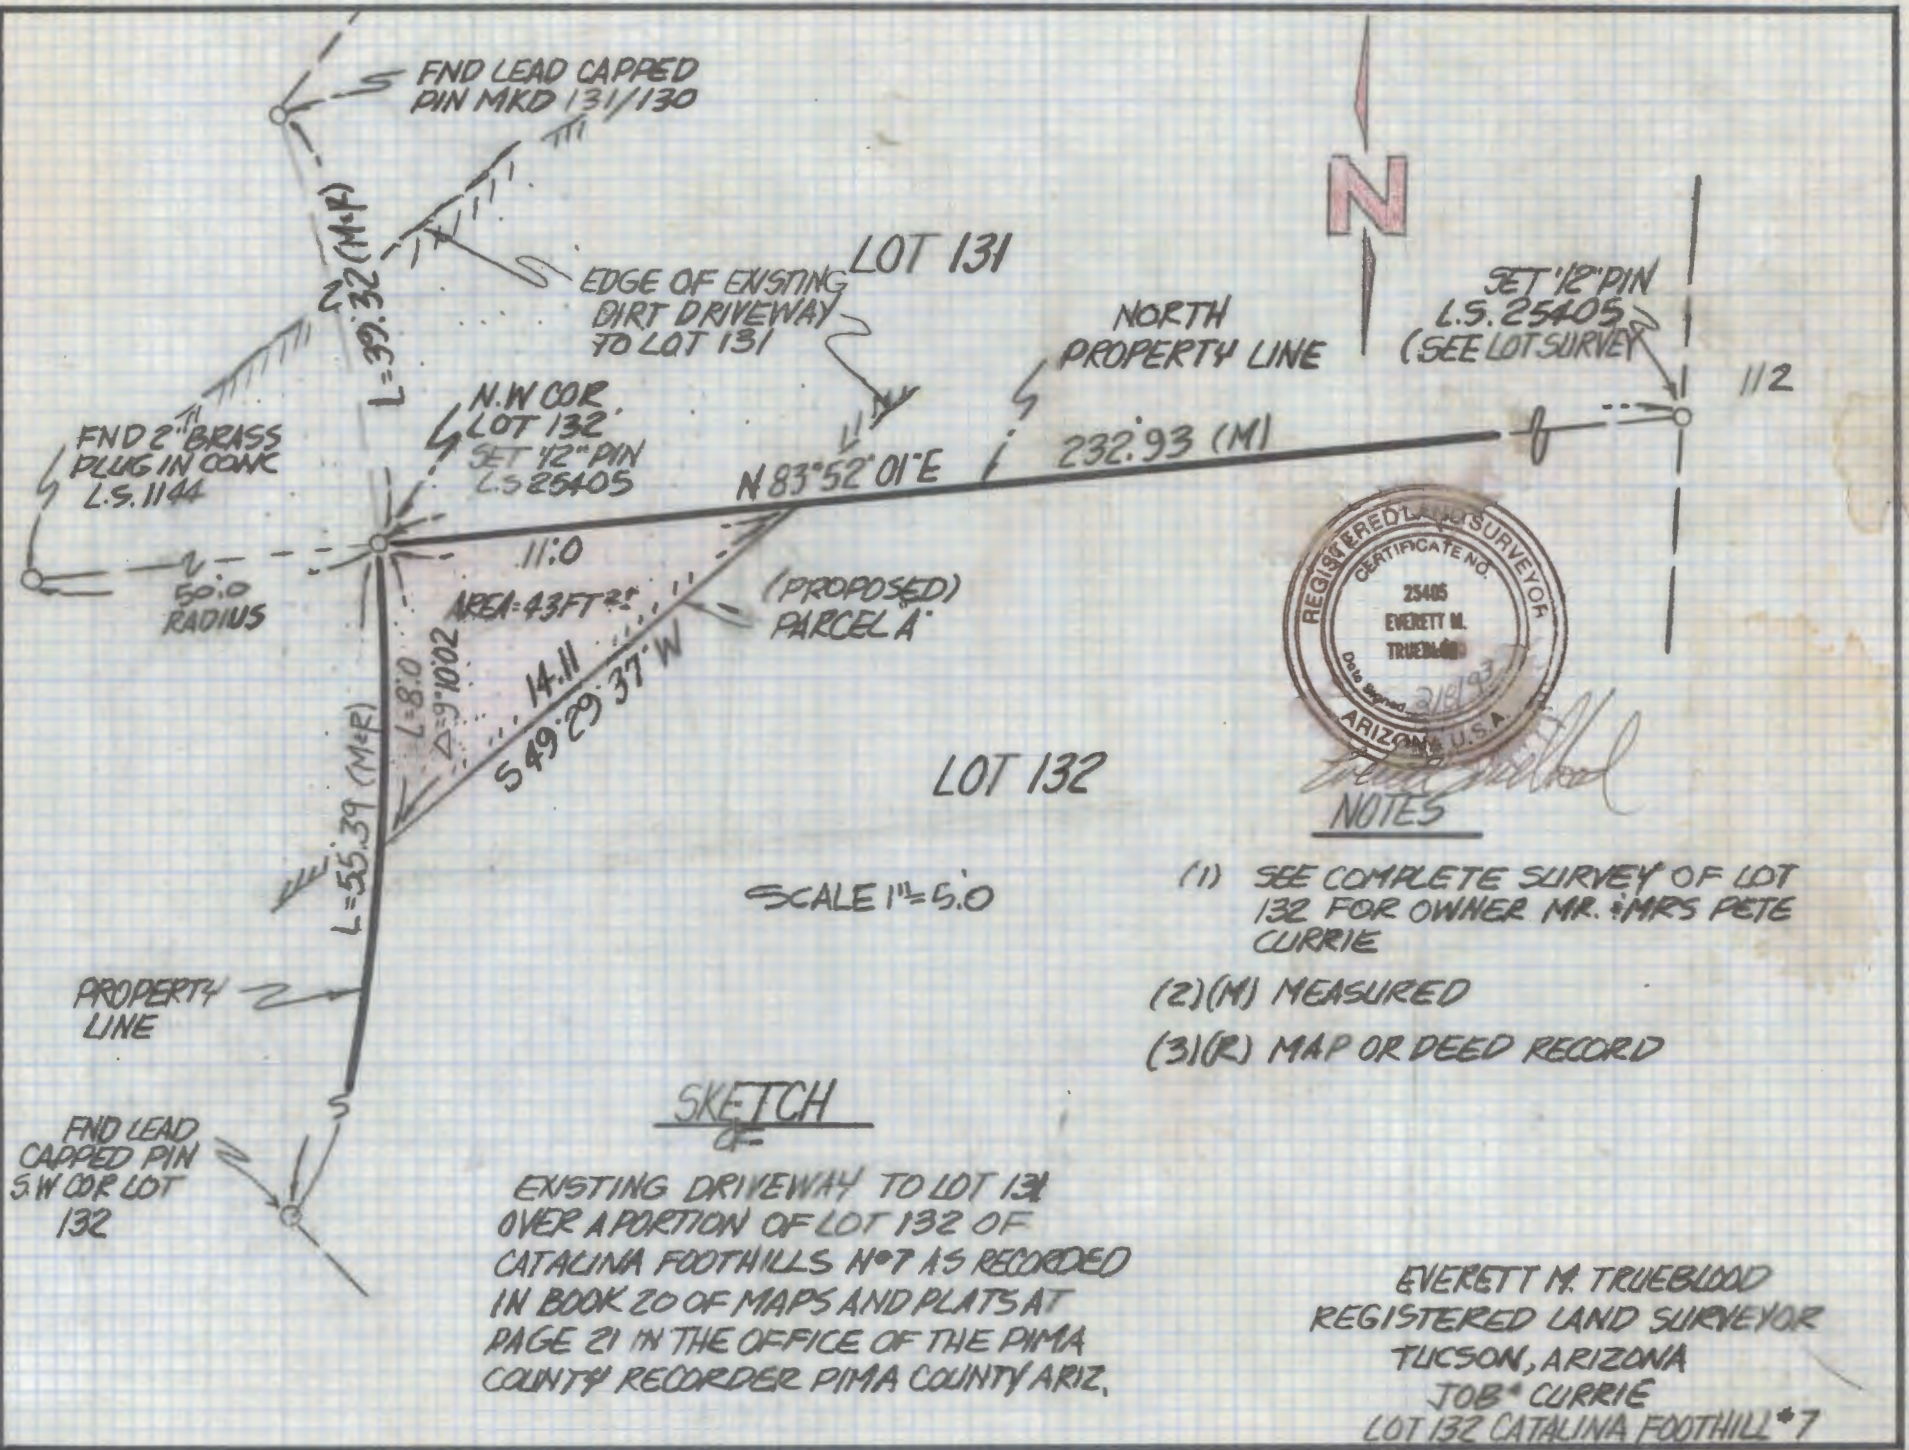

NOTES

- (1) SEE COMPLETE SURVEY OF LOT 132 FOR OWNER MR. & MRS PETE CURRIE
- (2) (M) MEASURED
- (3) (R) MAP OR DEED RECORD

SCALE 1" = 5.0'

SKETCH

EXISTING DRIVEWAY TO LOT 131 OVER A PORTION OF LOT 132 OF CATALINA FOOTHILLS NOT AS RECORDED IN BOOK 20 OF MAPS AND PLATS AT PAGE 21 IN THE OFFICE OF THE PIMA COUNTY RECORDER PIMA COUNTY ARIZ.

EVERETT M. TRUEBLOOD  
 REGISTERED LAND SURVEYOR  
 TUCSON, ARIZONA  
 JOB: CURRIE  
 LOT 132 CATALINA FOOTHILL #7