


DISCLAIMER:

This unrecorded Record of Survey was donated to the City of Tucson. The City of Tucson provides this data for your personal use "as is." Additionally, the City of Tucson provides this information with the understanding that it is not guaranteed to be accurate, correct or complete and conclusions drawn from such information are the responsibility of the user.

100791.1927
9374

86.3357W
949
N 87.4923W 268.97

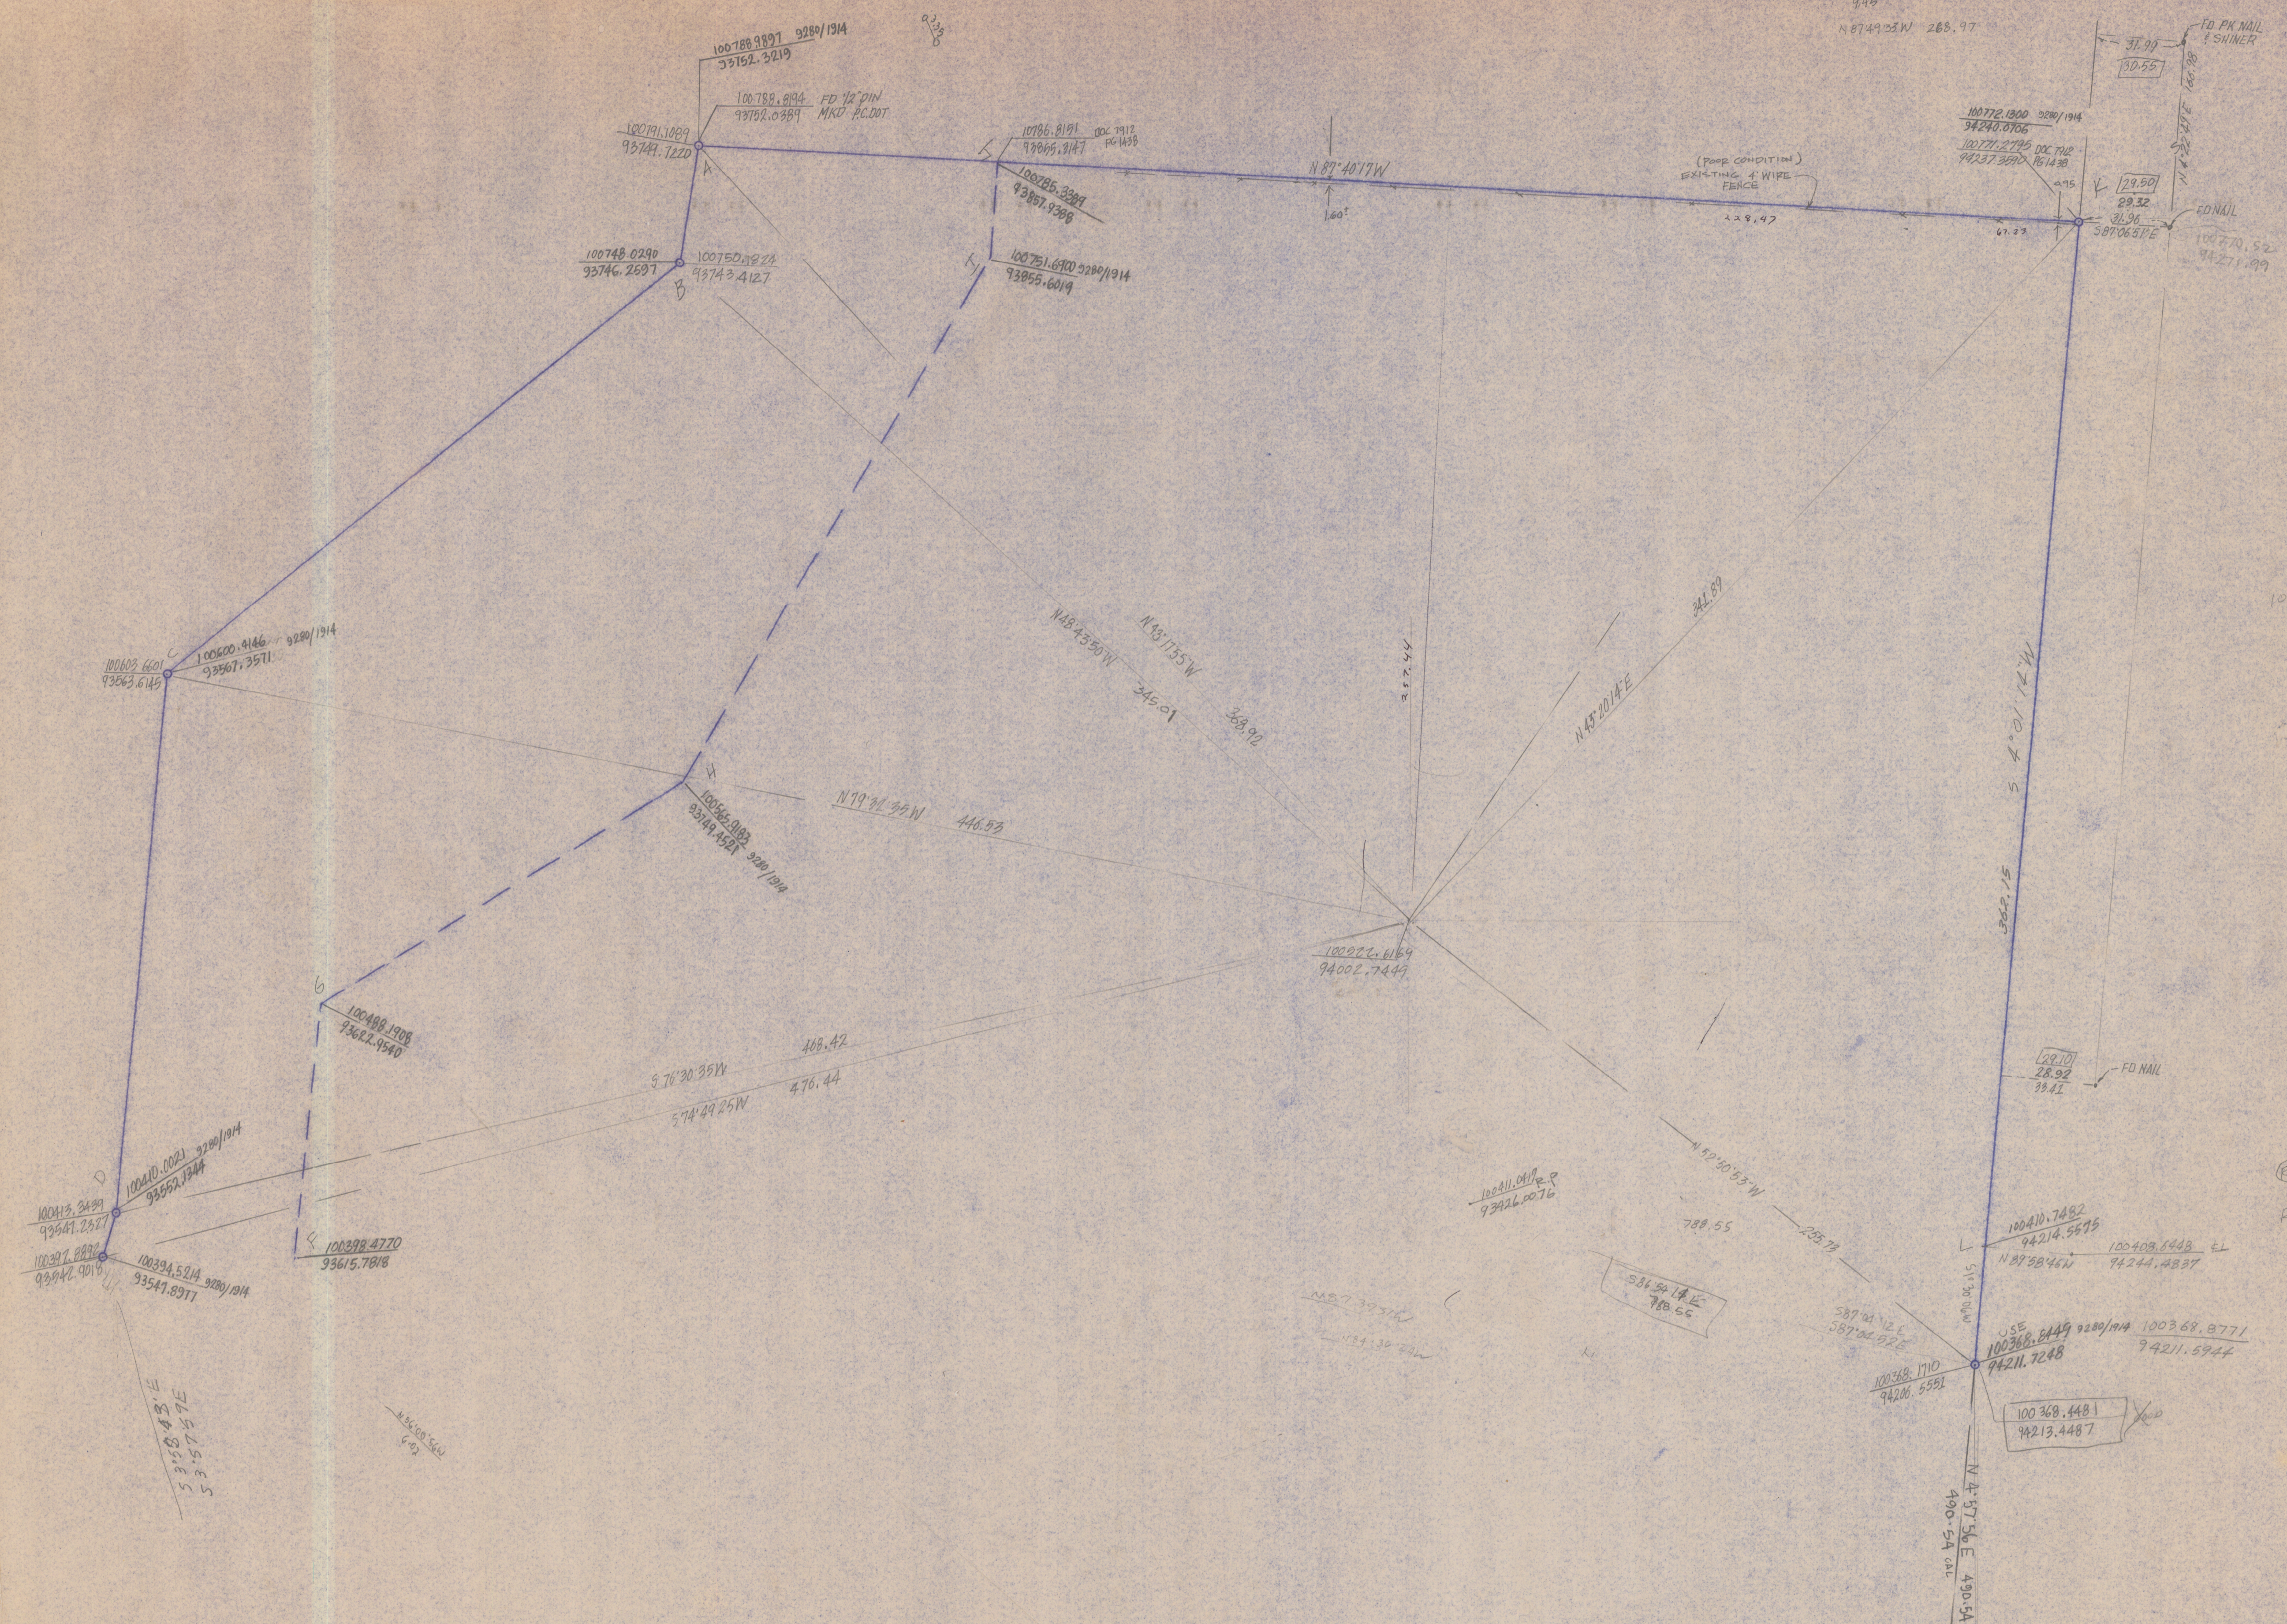

36599 N 47-21-49L
259.46 553-39-05E

101 60 54
100 78-59-0L

R.P. 100408.9355
93225.9328
E-818.95
P-819.55
100408.9374
93428.9332

937317.8895
937317.2999
93761.2703 R.P. 9280/1914
93761.1516

REVISION	DATE	
EVERETT M. TRUEBLOOD REGISTERED LAND SURVEYOR 2300 W. IAN PLACE TUCSON, ARIZONA 85741 (602) 888-2540		
DRAWN BY:	CK. BY:	DATE:
JOB NO.	SCALE:	SHT. OF

Z-2021-0246