



This Project

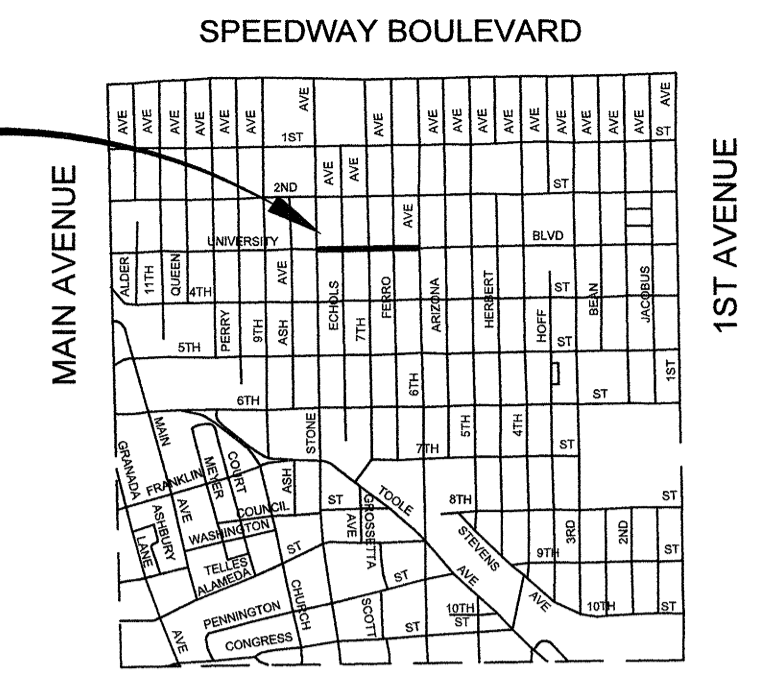

LOCATION MAP  
SECTION 12, T14S, R13E  
GILA AND SALT RIVER MERIDIAN  
PIMA COUNTY, ARIZONA  
SCALE: 3" = 1 MILE

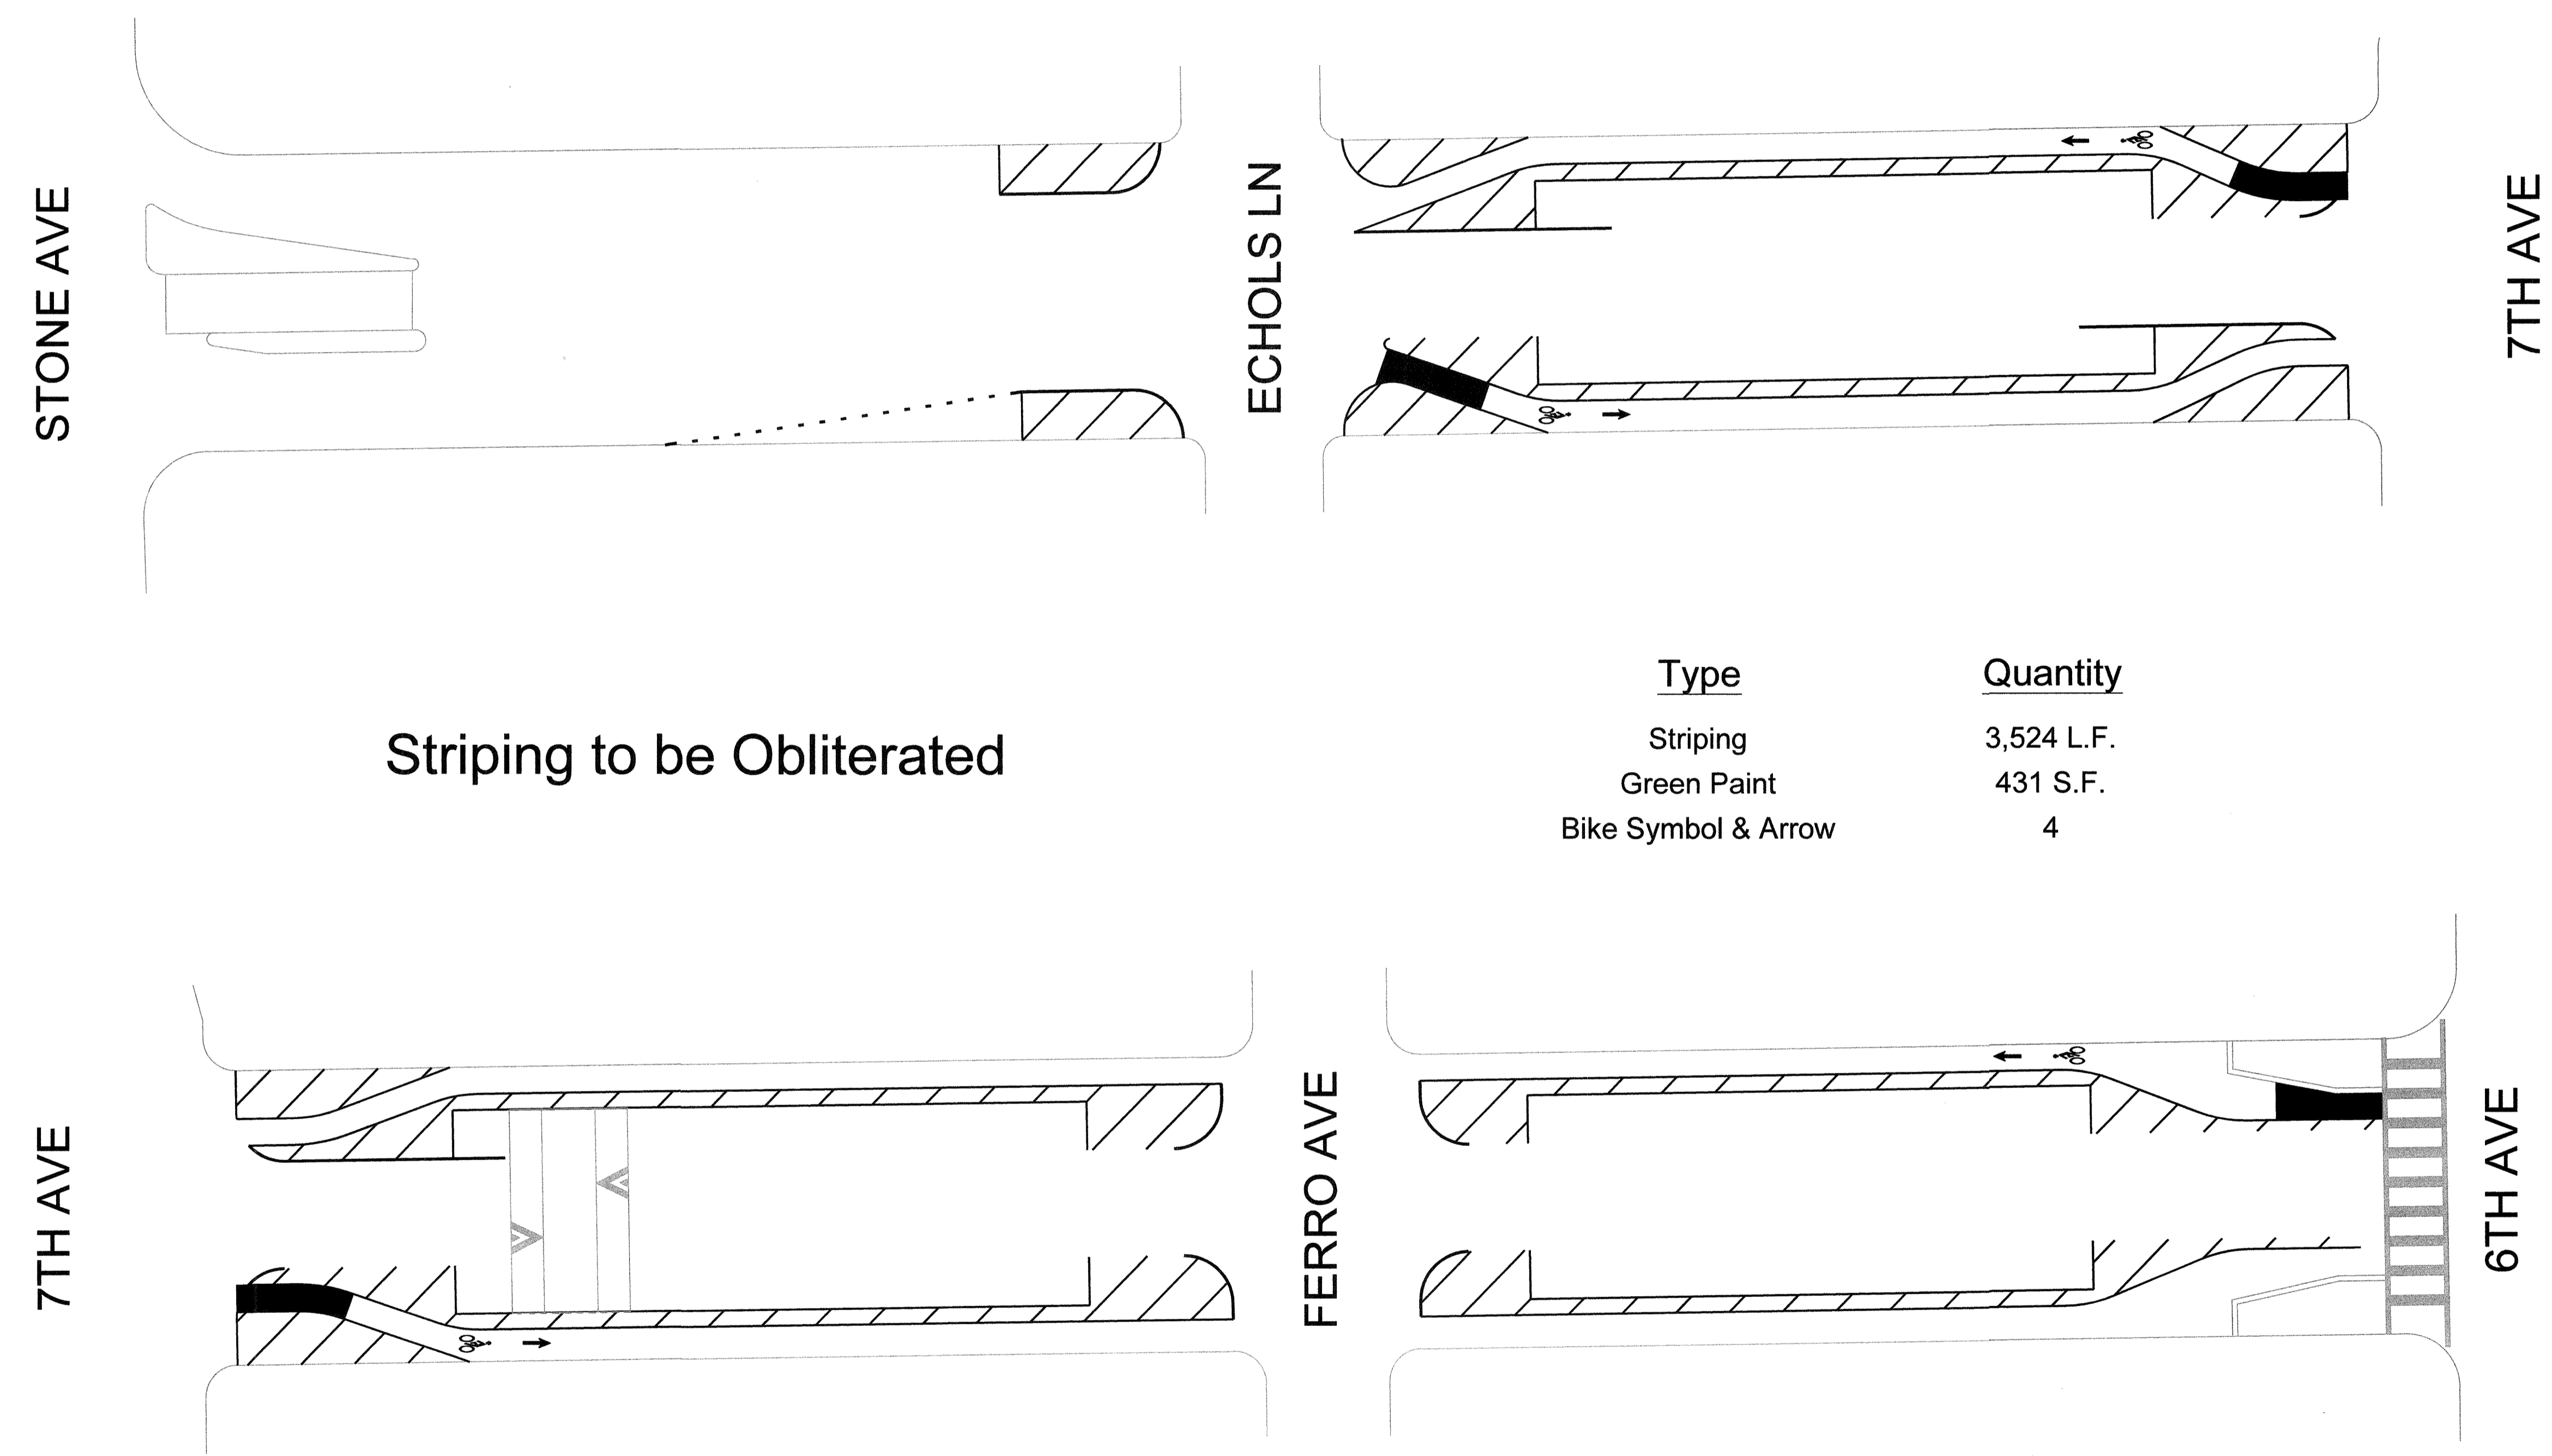

Striping to be Obliterated

Type	Quantity
Striping	3,524 L.F.
Green Paint	431 S.F.
Bike Symbol & Arrow	4

NO.	DATE	REVISION	BY



DEPARTMENT OF TRANSPORTATION/ENGINEERING DIVISION			
STRIPING PLAN			
UNIVERSITY BOULEVARD - STONE AVENUE TO 6TH AVENUE			
Approvals	Signature	Date	Approved _____ 20__
DESIGN SECTION/PERMITS AND CODES			1 OF 3
TRAFFIC ENGINEERING			
TRANSPORTATION PLANNING			
ENGINEERING LANDSCAPE ARCH			
ENGINEERING ADMINISTRATOR	<i>Gregory M. Orsini</i>	9/22	TRANSPORTATION DIRECTOR
DRWN. BY W.WEST	20 22	DSGN. BY	20 22
CHKD. BY S.ORSINI	20 22	PLAN NO.	U-2022-003