


TOWNSHIP N^o 15 SOUTH RANGE N^o 13 EAST
GILA AND SALT RIVER MERIDIAN

OFFICIALLY FILED 6-23-1871

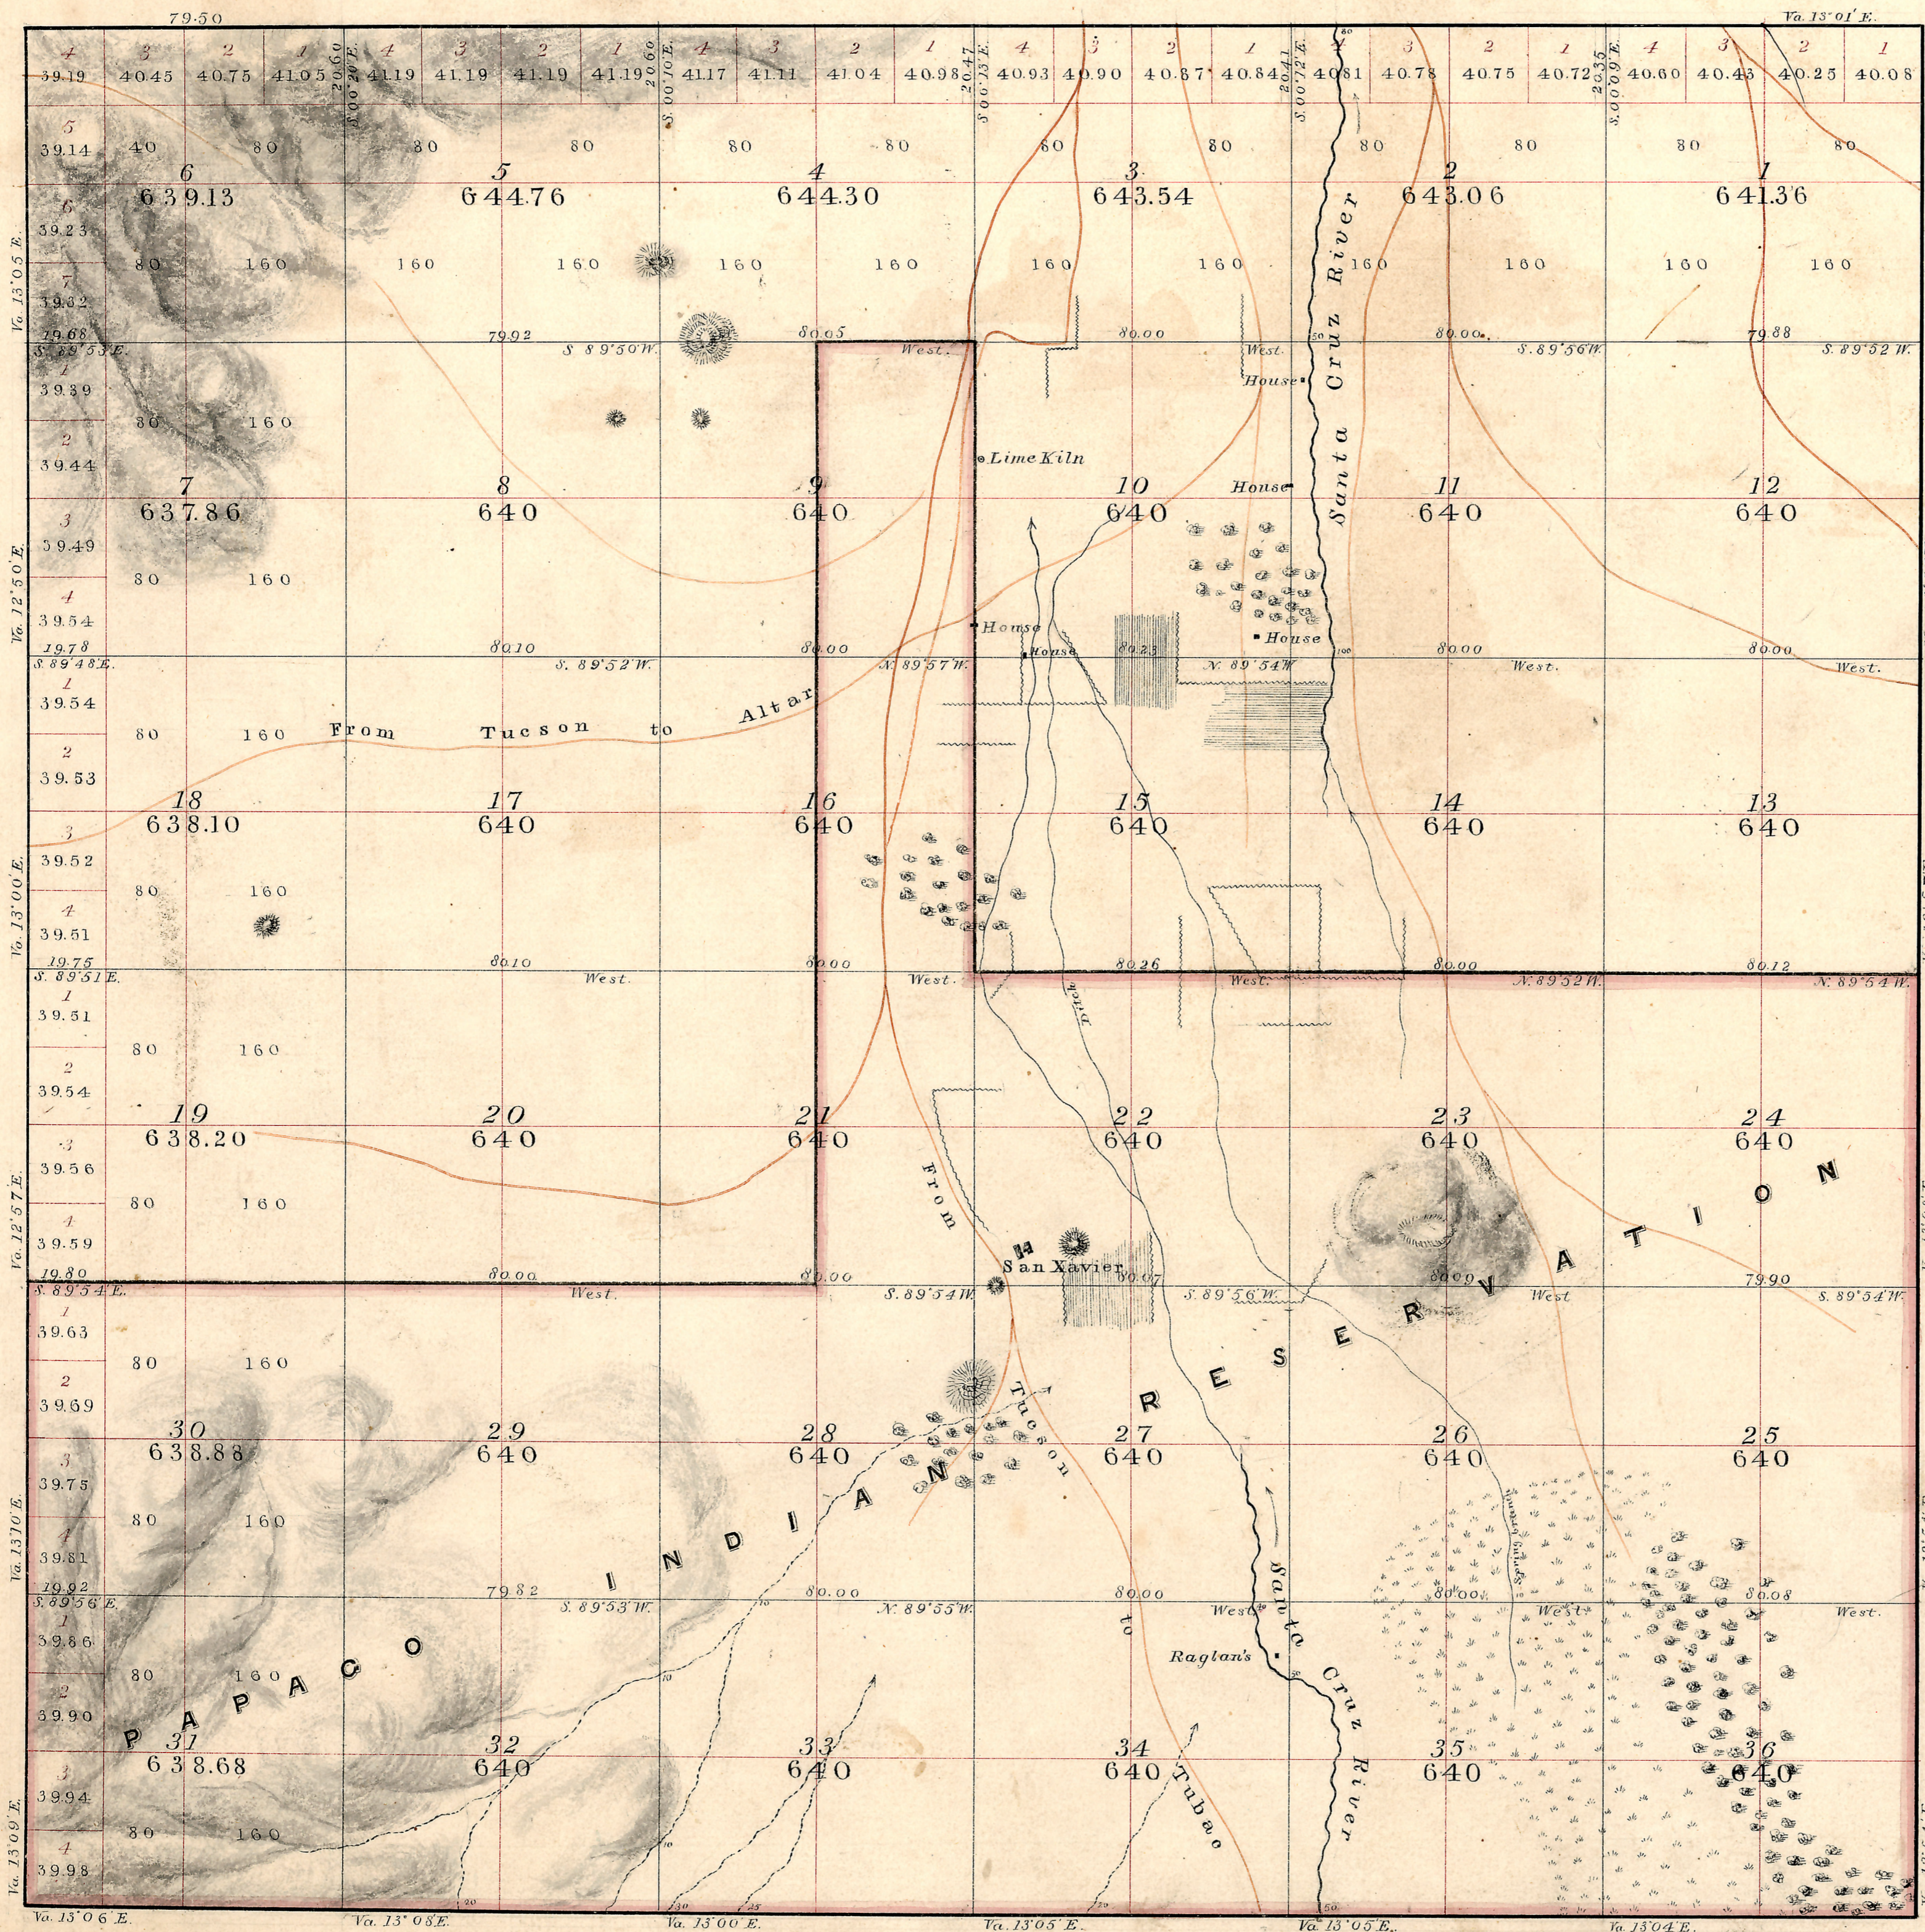

Aggregate area 23,047.87 acres.

Subdivision lines run at a Variation of 12° 54' East.

Surveys Designated	By whom Surveyed	Date of Contract	Amount of Surveys	When Surveyed
Township lines	S. H. Foreman	Jan. 2, 1871	23 M. 79 chs. 50 lks.	Jan. 21-Feb. 1, 1871
Subdivisions.	do.	April 30, 1871.	60 - 1 - 98 "	May 3-9, "

The above Map of Township N^o 15 South of Range N^o 13 East of the Gila and Salt River Meridian is strictly conformable to the field notes of the survey thereof on file in this Office, which have been examined & approved.

Surveyor General's Office }
Tucson, Arizona May 24, 1871

John Mason
Sur. Gen.